


# Ground Floor Plan OPTON C

DATE: -

project name	Top Yard, Kingston		
address			
site			
scale	date	job no.	drawing no.
1:50 @ A3			GA Set P1.3.1
DO NOT SCALE FROM THIS DRAWING. Verify all dimensions on site.			
THE GREEN OAK CARPENTRY COMPANY LTD, Langley, Liss, Hampshire GU33 7JW 01730 892049			




0 1 2 3 4 5M Scale 1 : 50

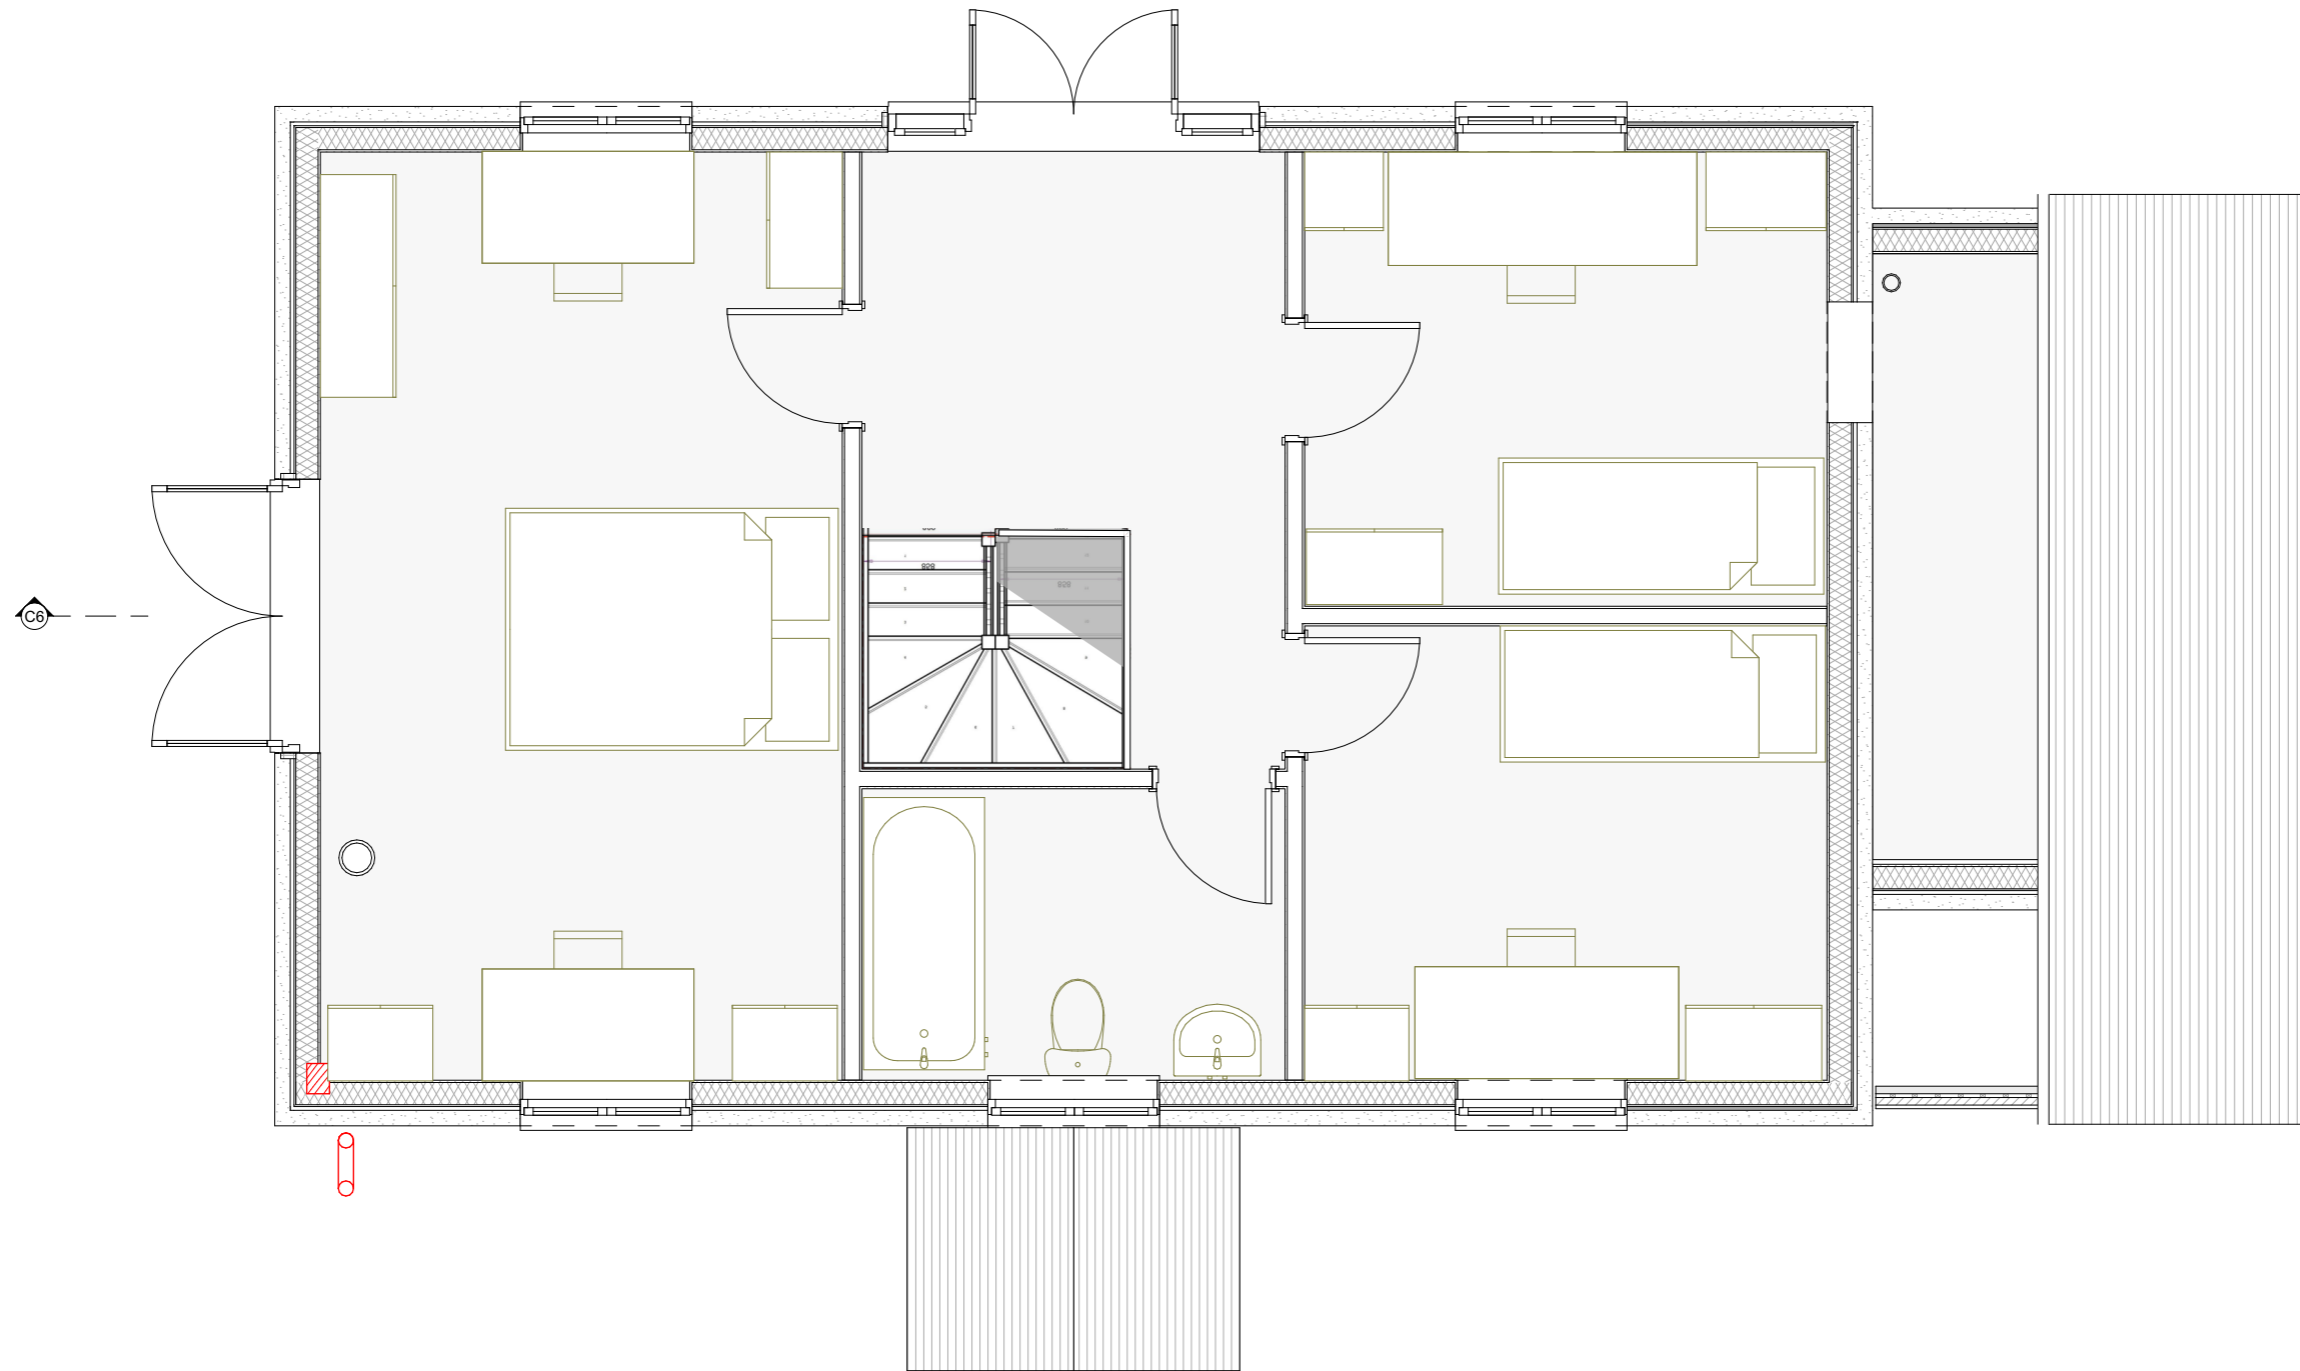

# First Floor Plan - OPTION C

DATE: -

project name	Top Yard, Kingston		
address			
site			
scale	date	job no.	drawing no.
1:50 @ A3			GA Set P1.3.2
<small>DO NOT SCALE FROM THIS DRAWING. Verify all dimensions on site.          THE GREEN OAK CARPENTRY COMPANY LTD, Langley, Liss, Hampshire GU33 7JW 01730 892049</small>			

 

Scale 1 : 50