

# Ground Floor Plan OPTON D

DATE: -

Top Yard, Kingston

project name

address

site



scale  
1:50 @ A3

date


job no.

drawing no.  
GA Set P1.4.1

DO NOT SCALE FROM THIS DRAWING. Verify all dimensions on site.  
THE GREEN OAK CARPENTRY COMPANY LTD, Langley, Liss, Hampshire GU33 7JW 01730 892049

  

Scale 1 : 50

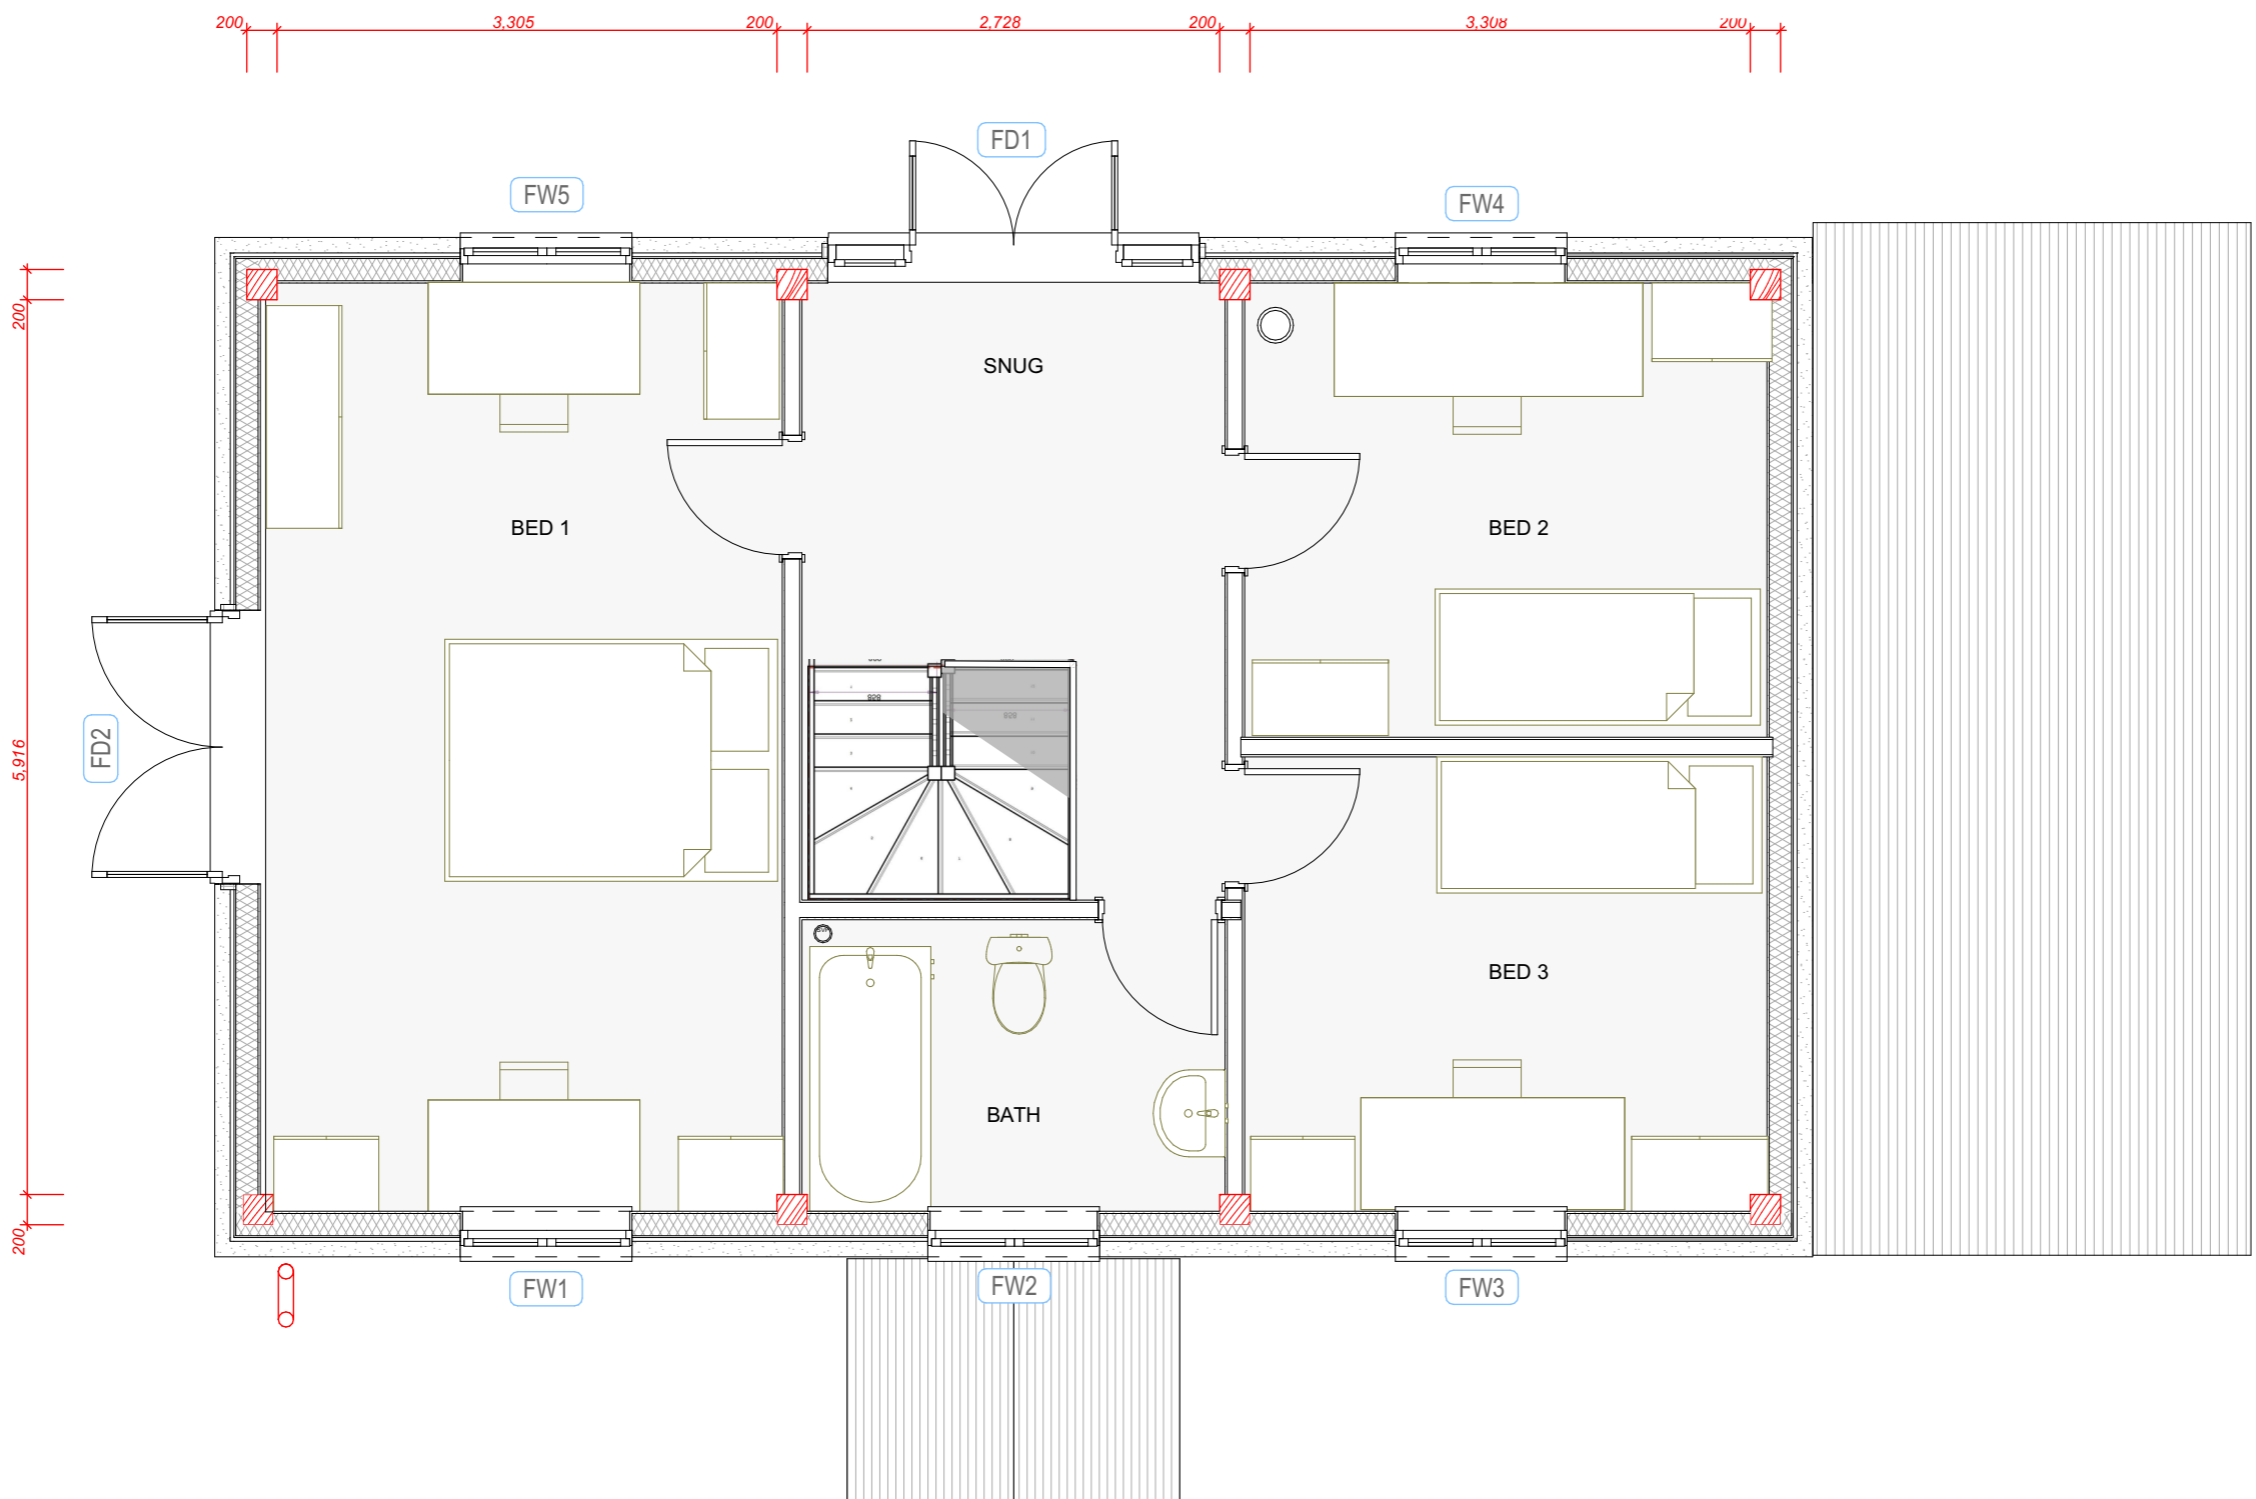

# First Floor Plan - OPTION D

DATE: -

project name	Top Yard, Kingston
address	
site	
scale	1:50 @ A3
date	
job no.	
drawing no.	GA Set P1.4.2
<small>DO NOT SCALE FROM THIS DRAWING. Verify all dimensions on site.          THE GREEN OAK CARPENTRY COMPANY LTD, Langley, Liss, Hampshire GU33 7JW 01730 892049</small>	

