


East Elevation

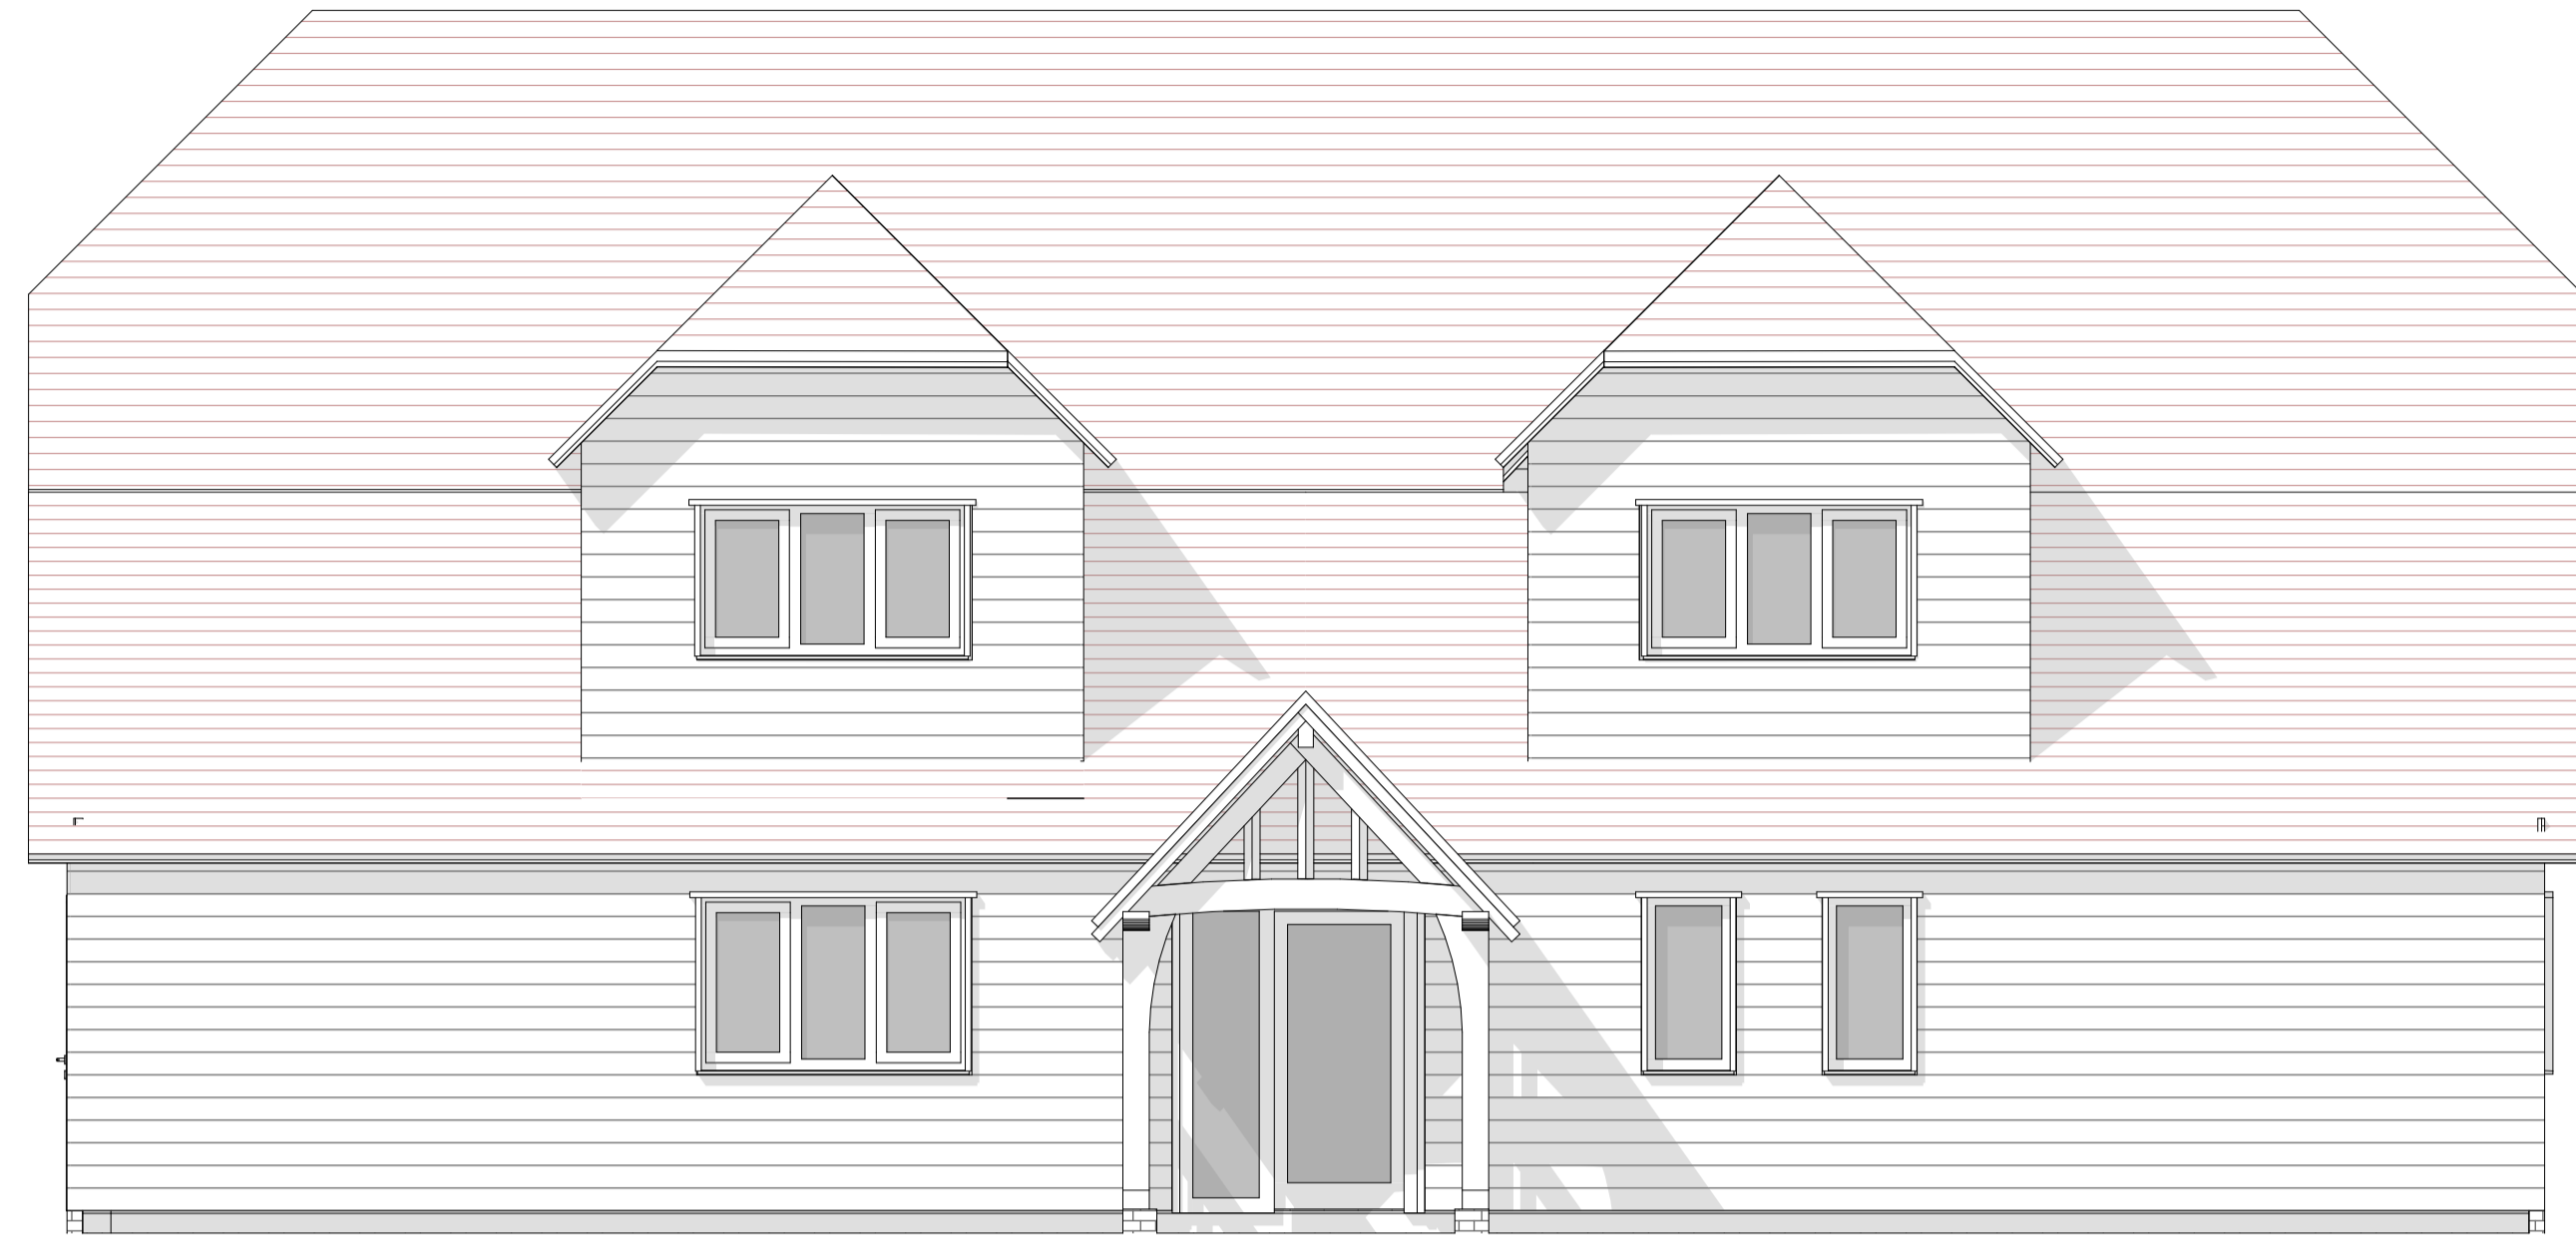

North Elevation




West Elevation




South Elevation

0 1 2 3 4 5m Scale 1 : 50




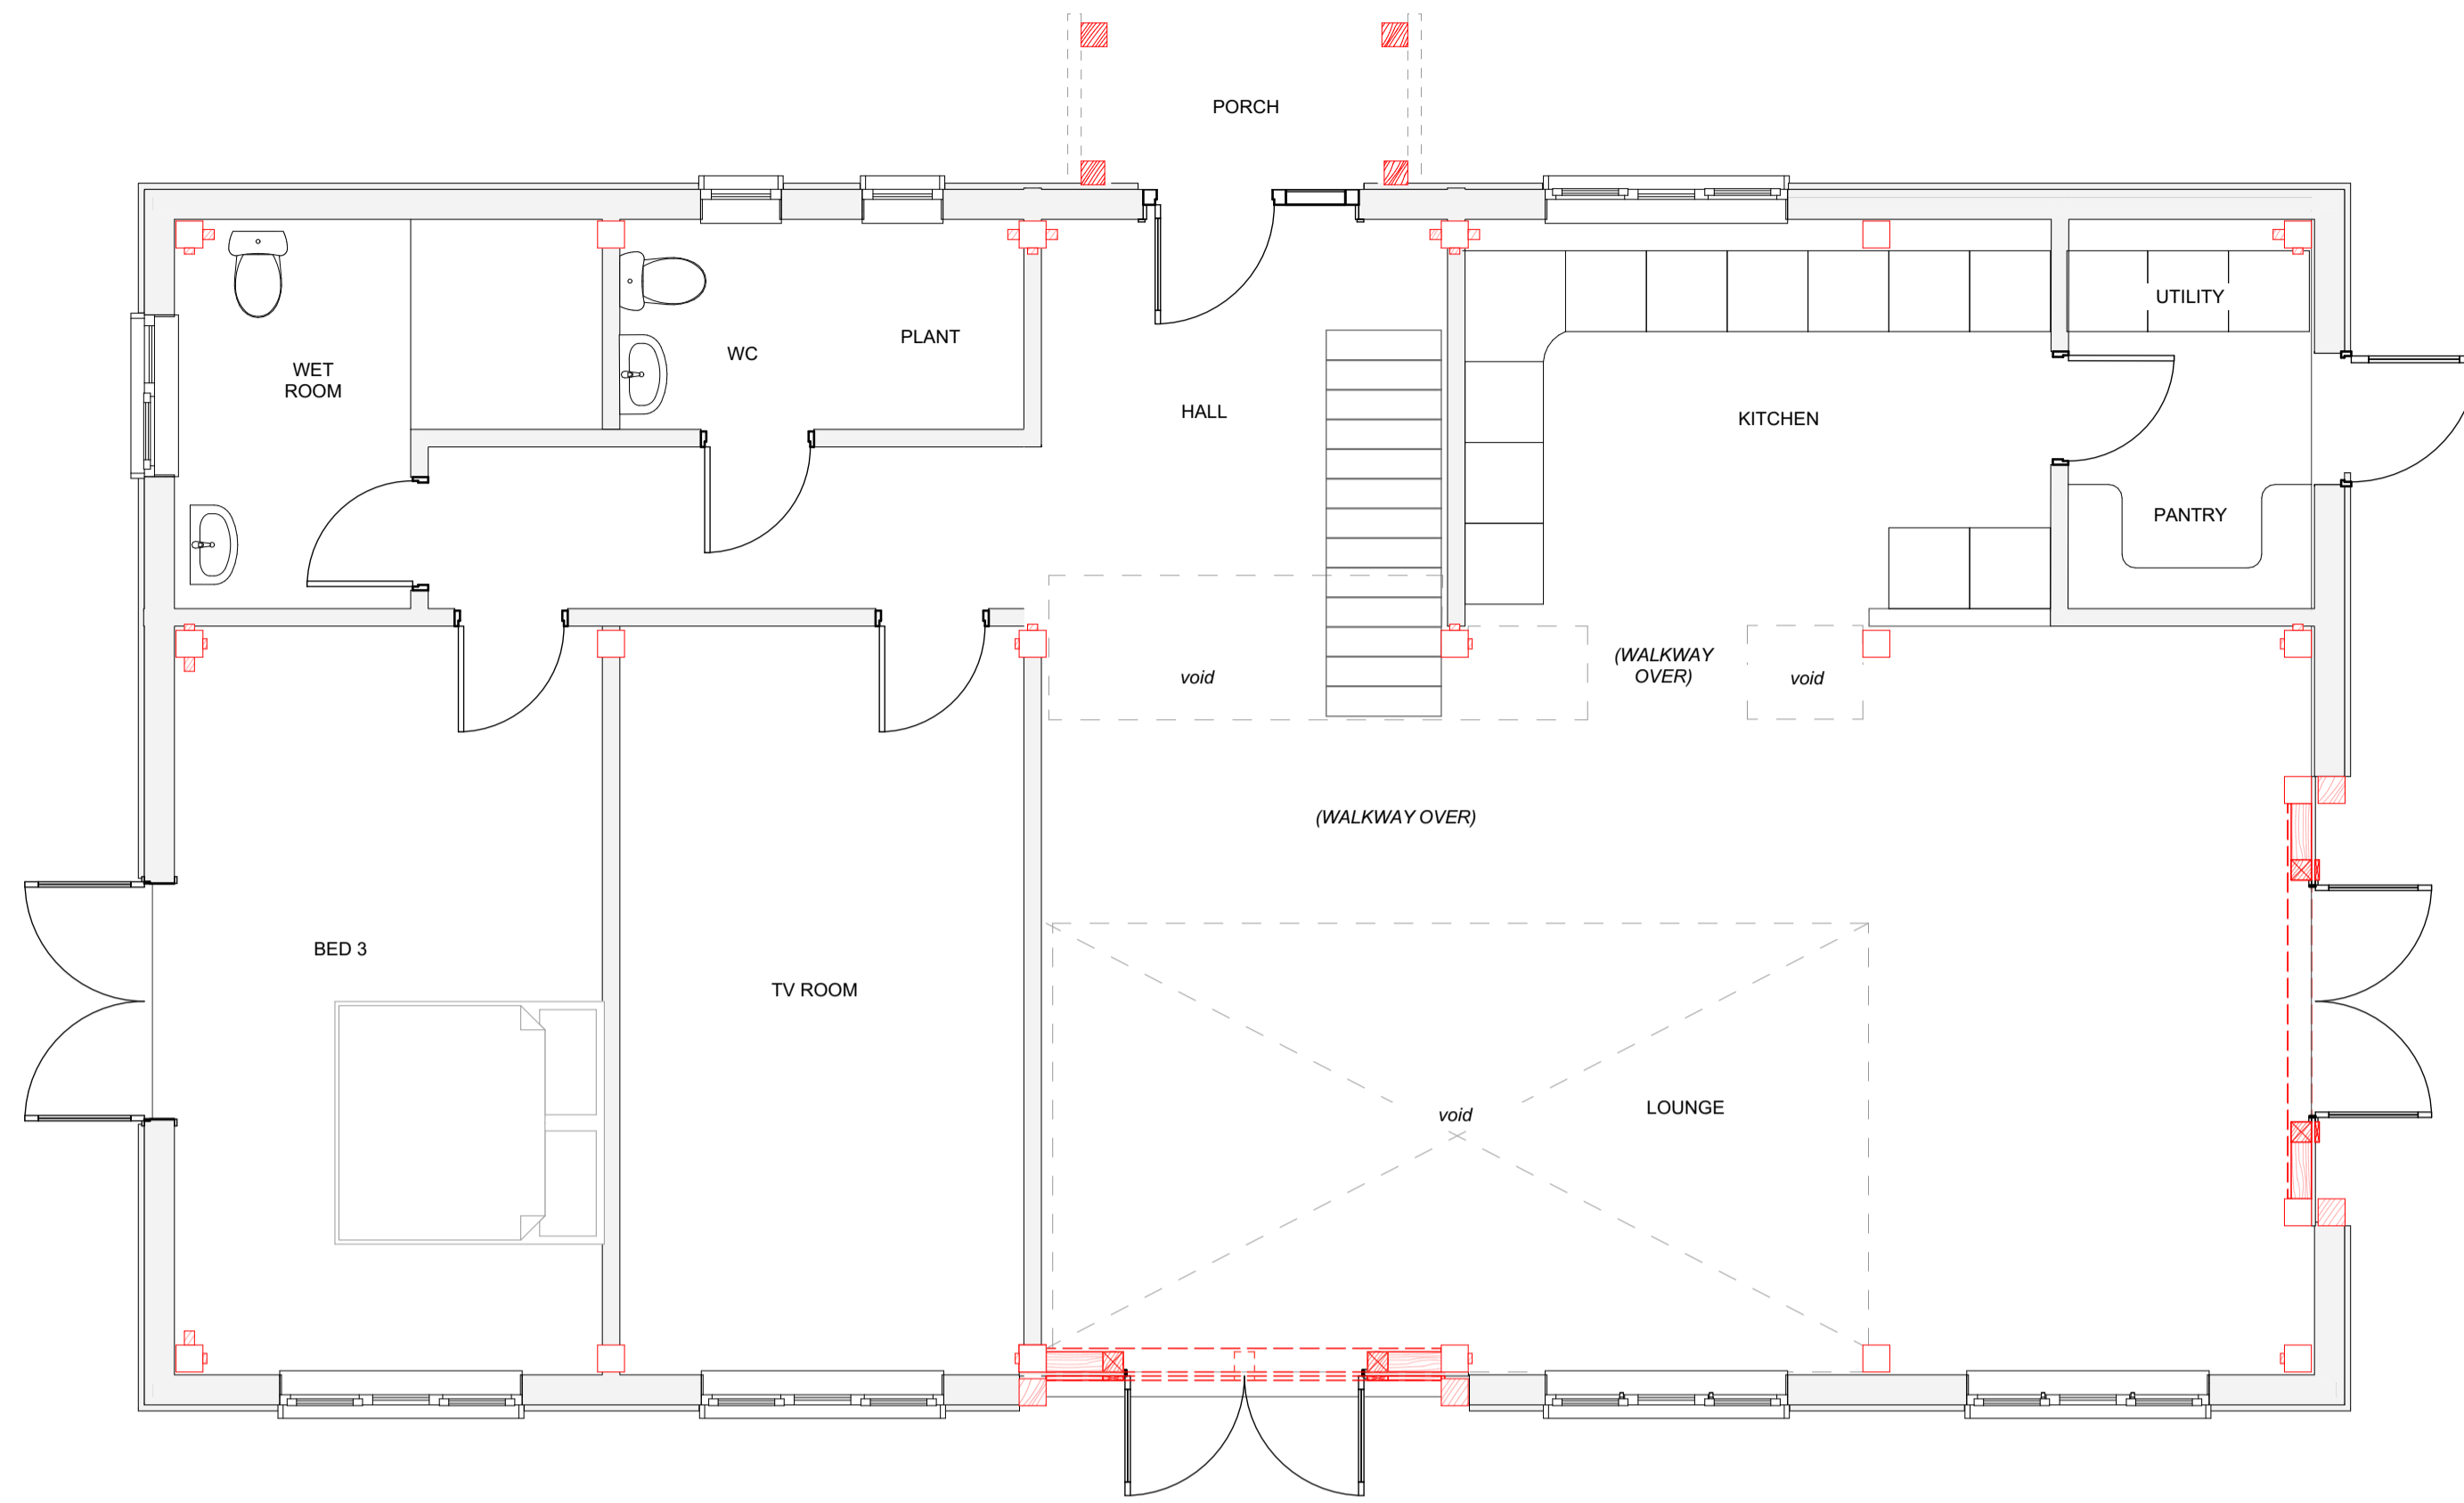

Ground Floor

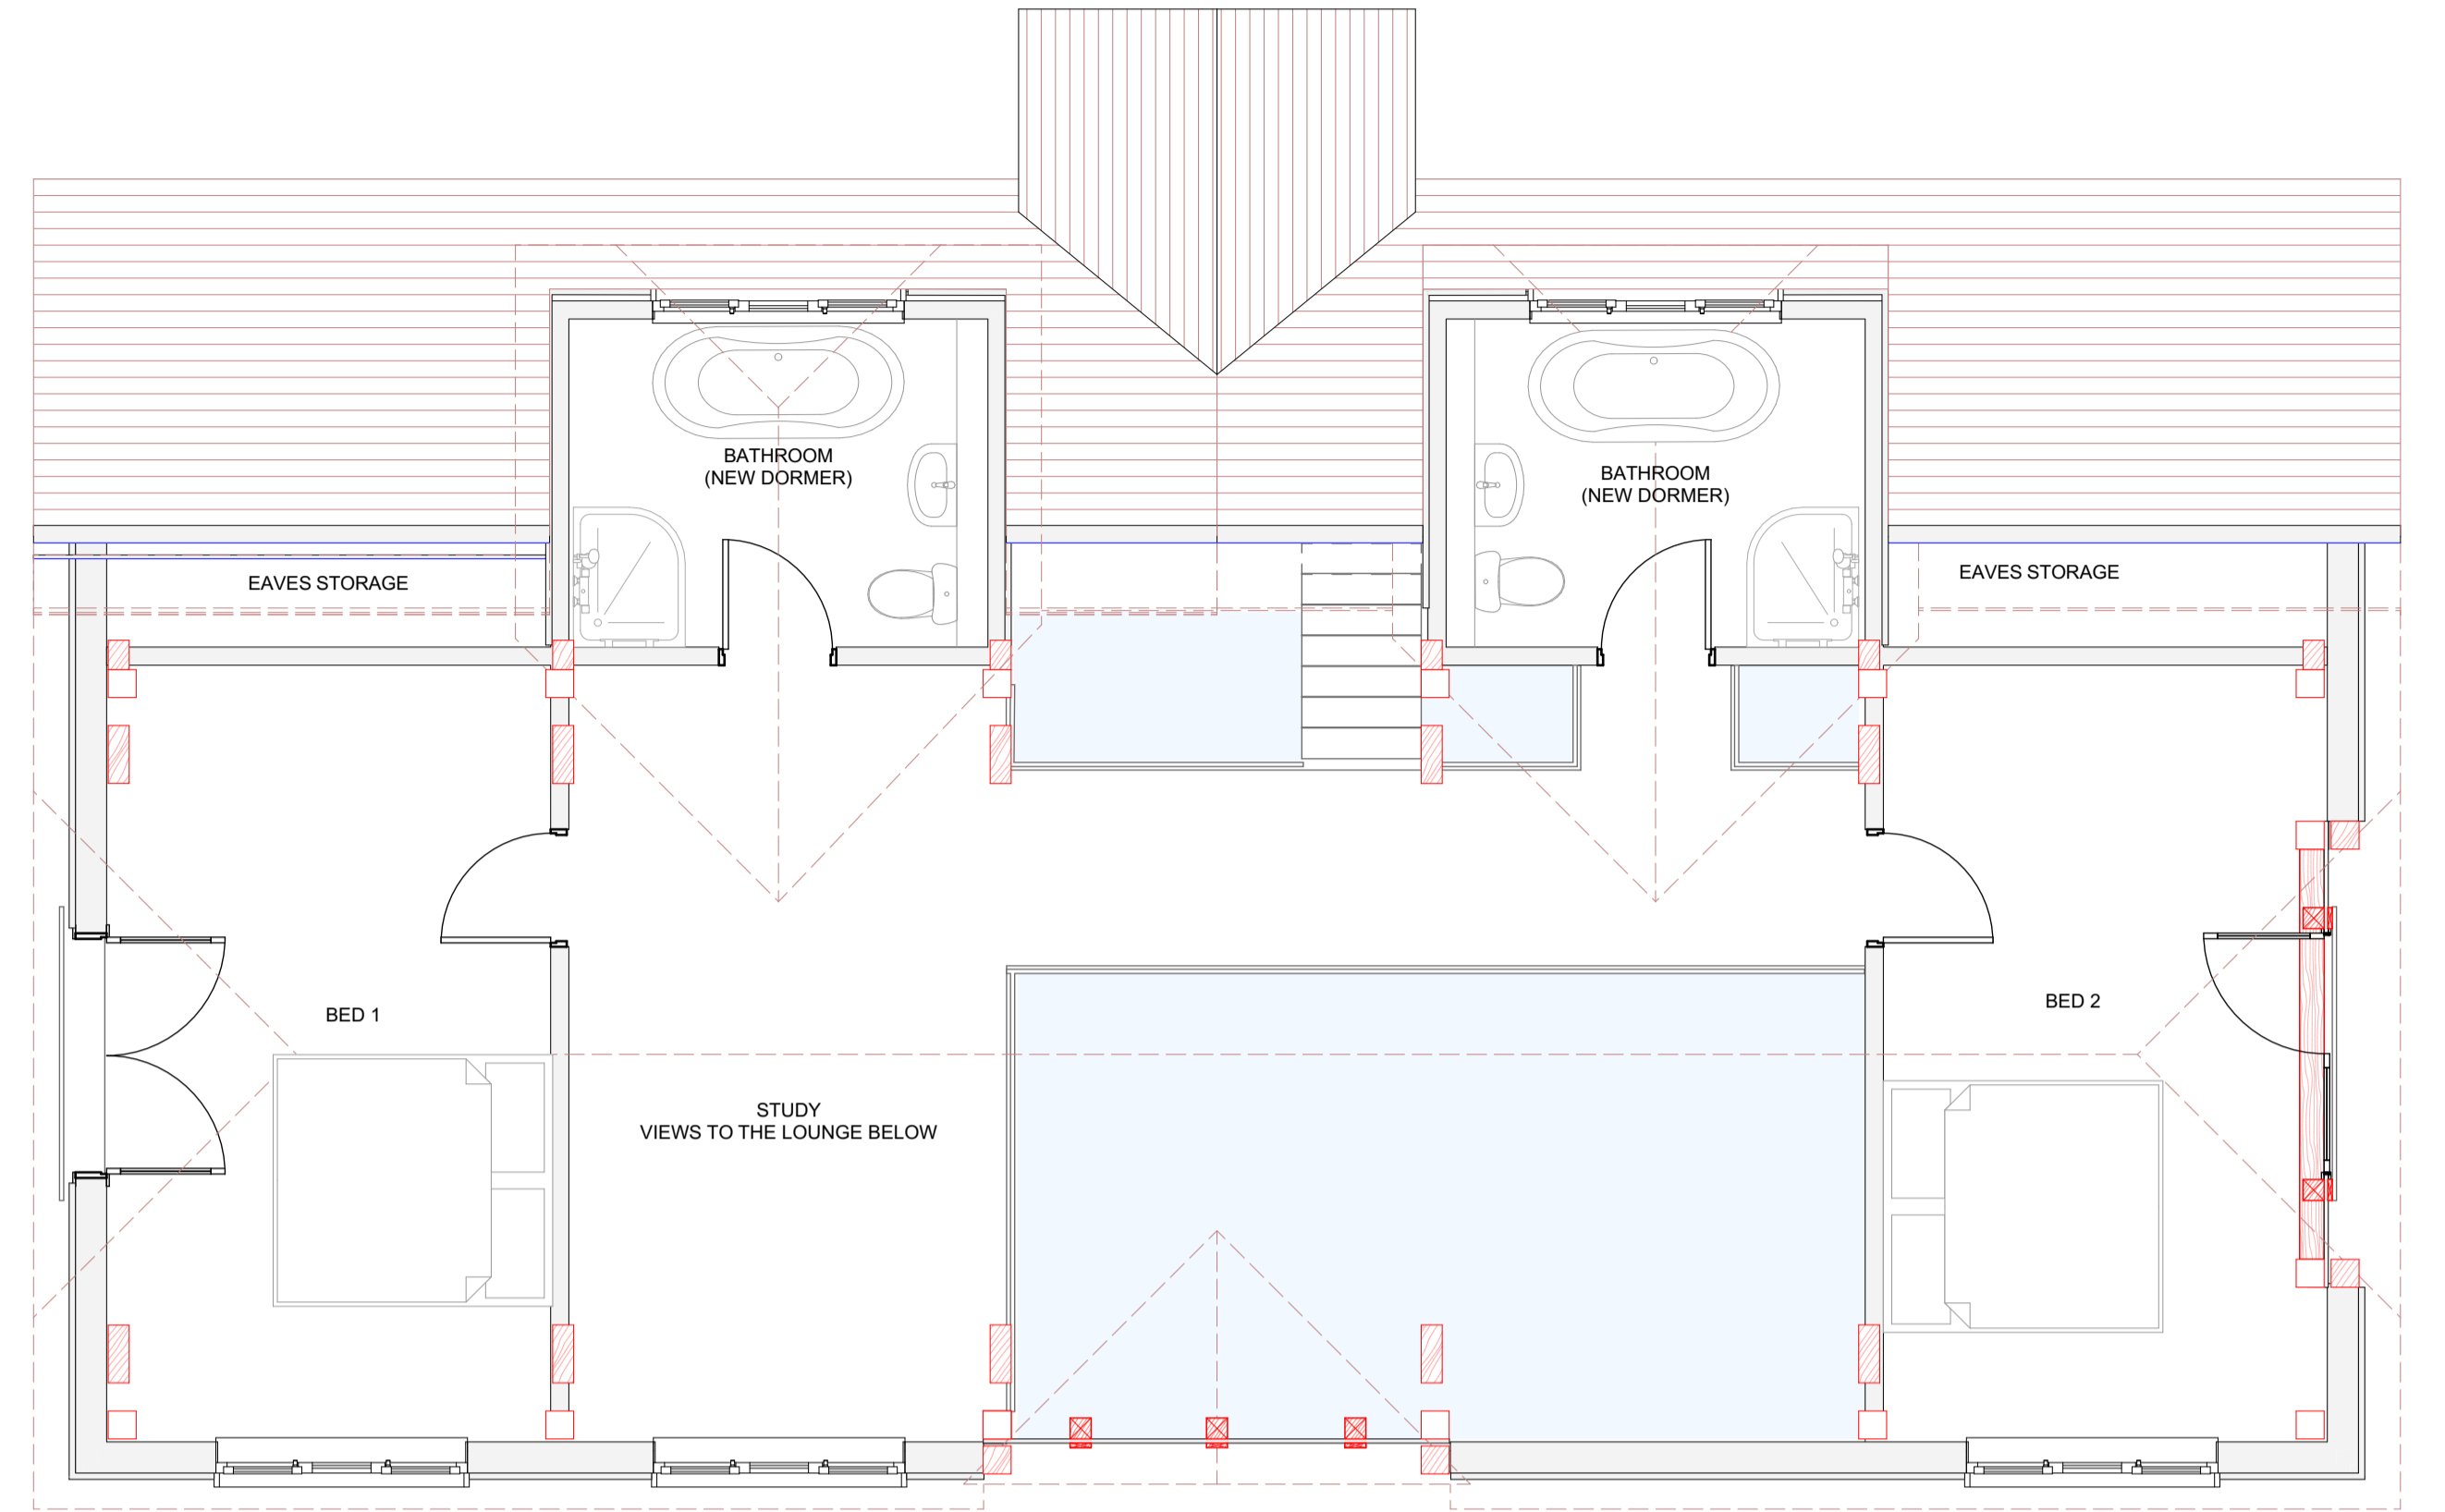


First Floor

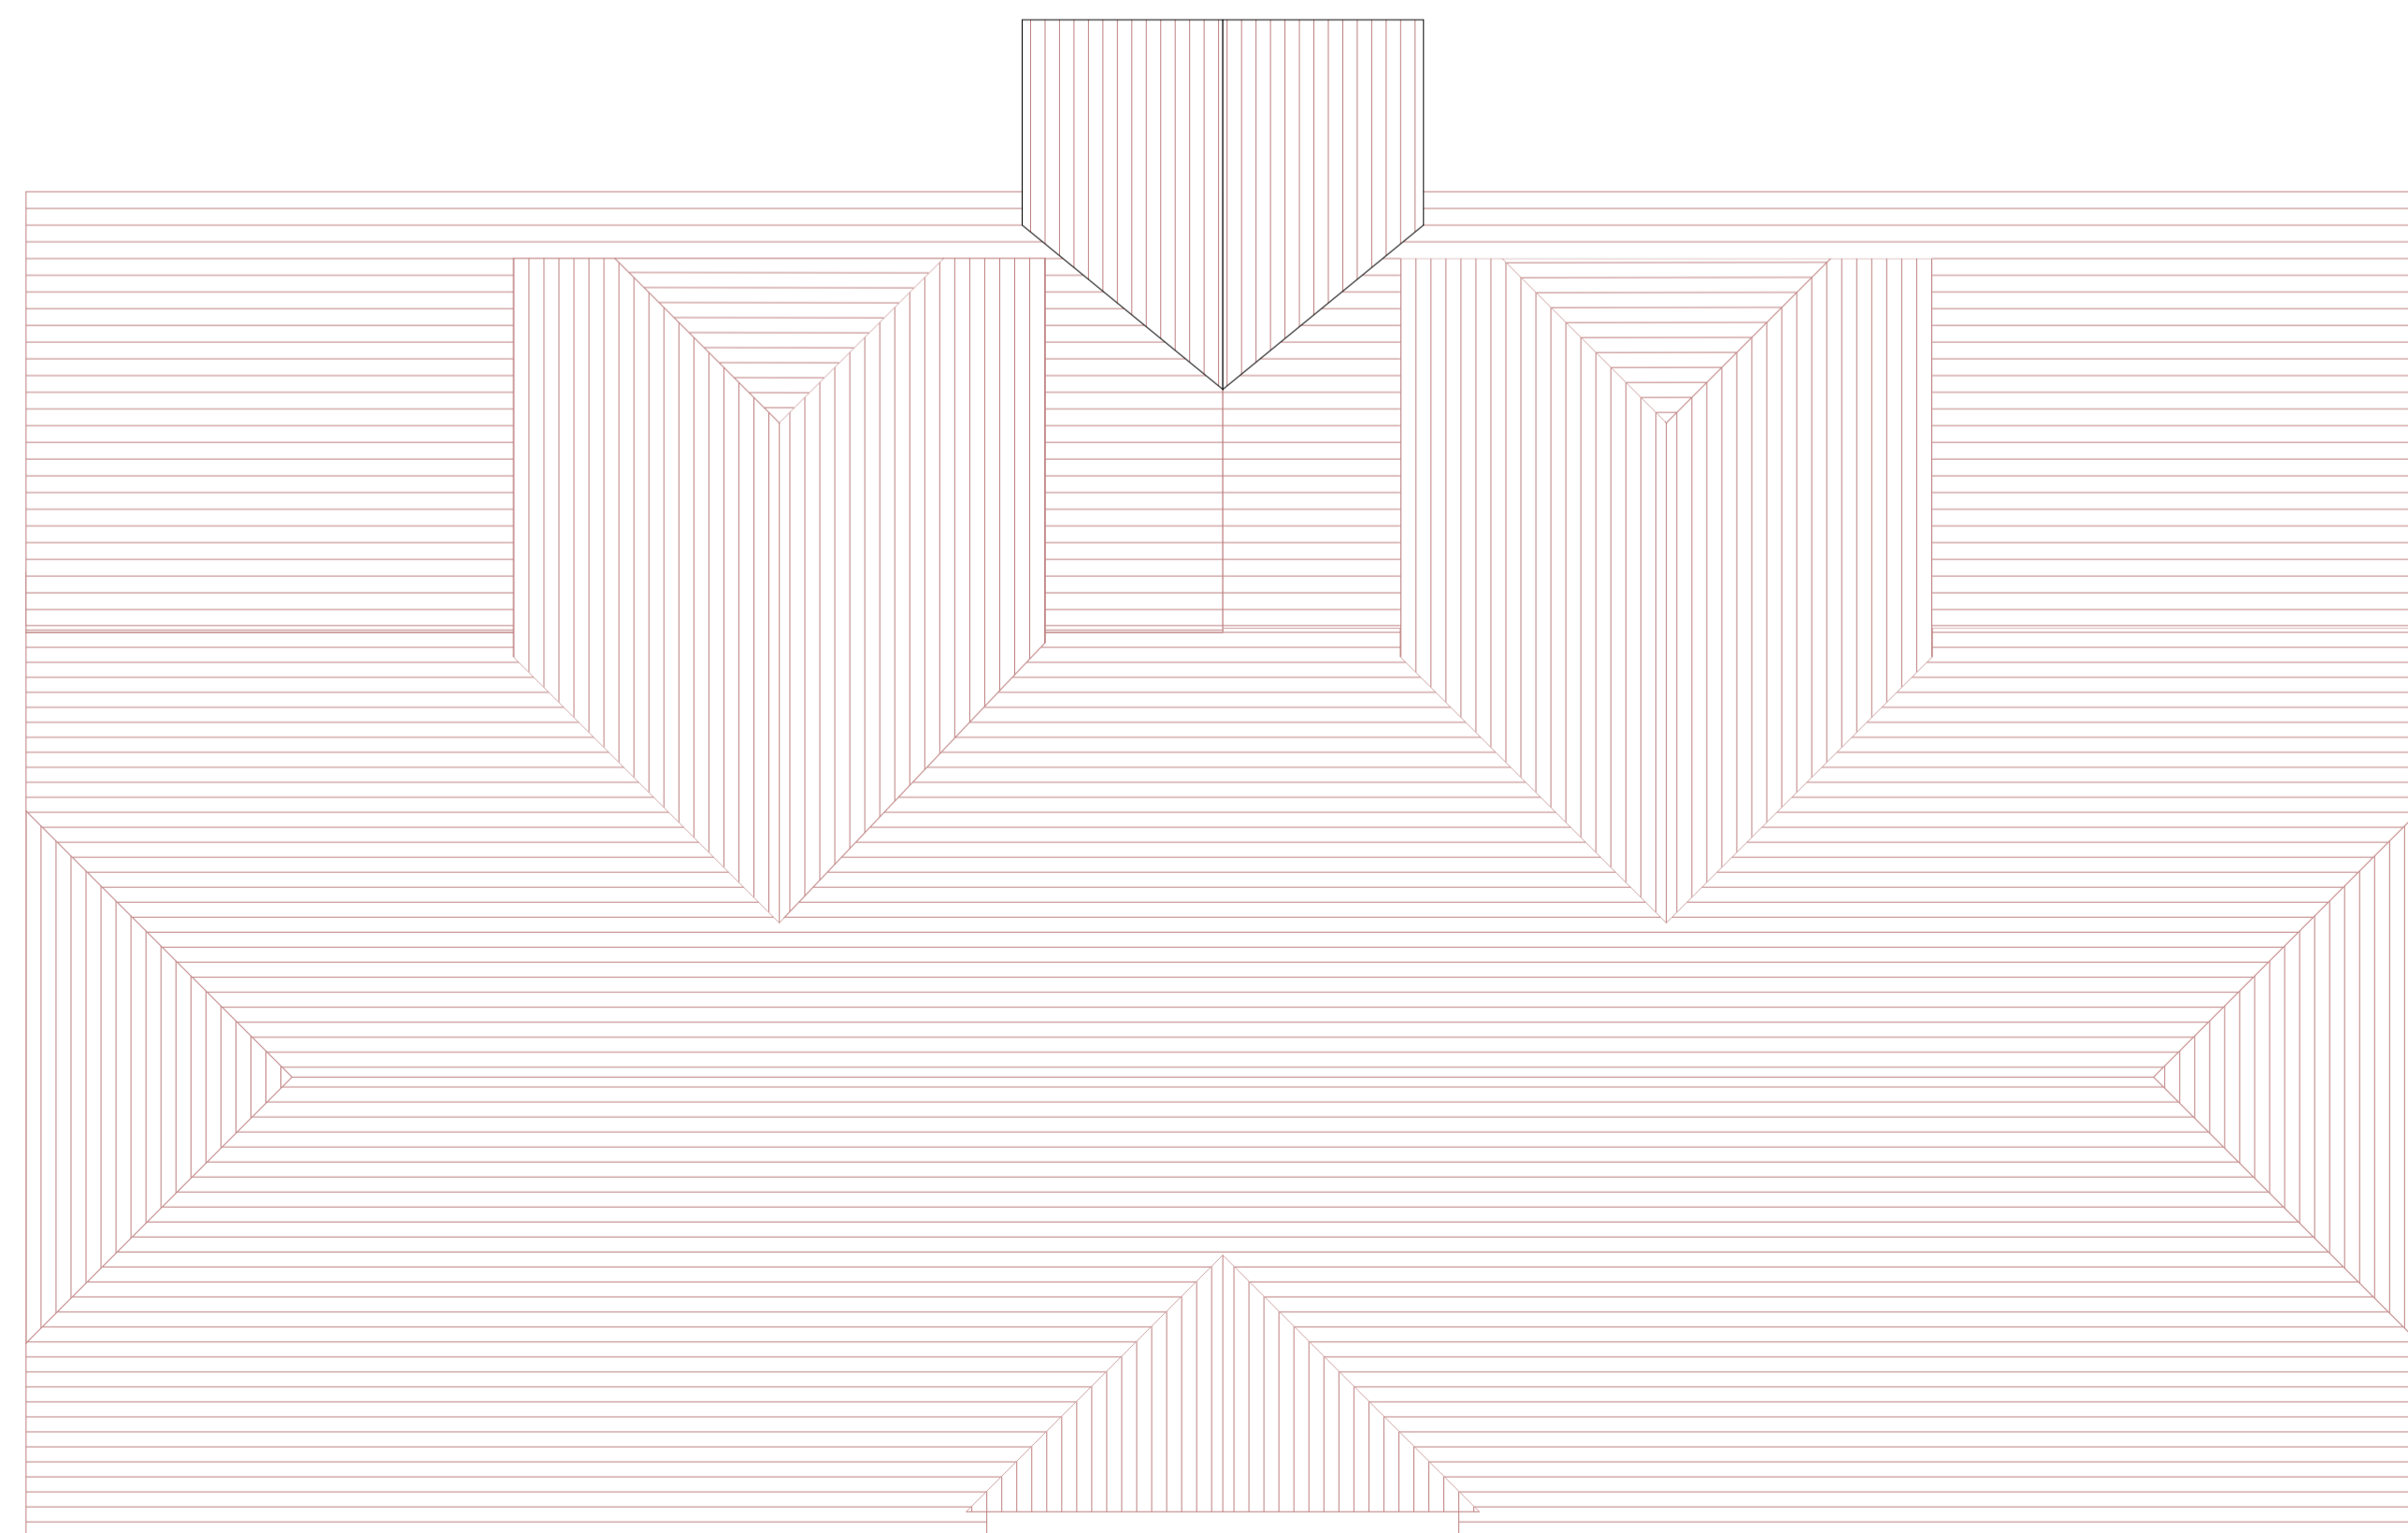


Roof Plan

0 1 2 3 4 5m Scale 1 : 50

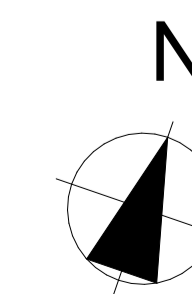

Jan 2022

	project name	Lamer Park				
	address	Lamer Lane, Wheatmapstead, Herts				
	site	Ground Floor, First Floor, Roof				
	scale	1:50 @ A1	date	author	status	job no.
				CW	Pre	GA.01
<small>DO NOT SCALE FROM THIS DRAWING. Verify all dimensions on site.          THE GREEN OAK CARPENTRY COMPANY LTD, Langley, Liss, Hampshire GU33 7JW 01730 892049</small>						