

Link for drawings and online 3d model you can walk around:

<https://bimx.graphisoft.com/model/4e132a13-975d-41ca-9763-5352a4430575>

REVISIONS:

DATE: -

The Green Oak
CARPENTRY CO LTD

project name

Lili's House

address

Intro Page

title

scale

@ A1

date

14.07.2023

author

CW

status

Pre

job no.

AJ0155


drawing no.

SK Rev C.1

DO NOT SCALE FROM THIS DRAWING - Verify all dimensions on site

THE GREEN OAK CARPENTRY COMPANY LTD, Langley, Liss, Hampshire GU33 7JW

01730 892049

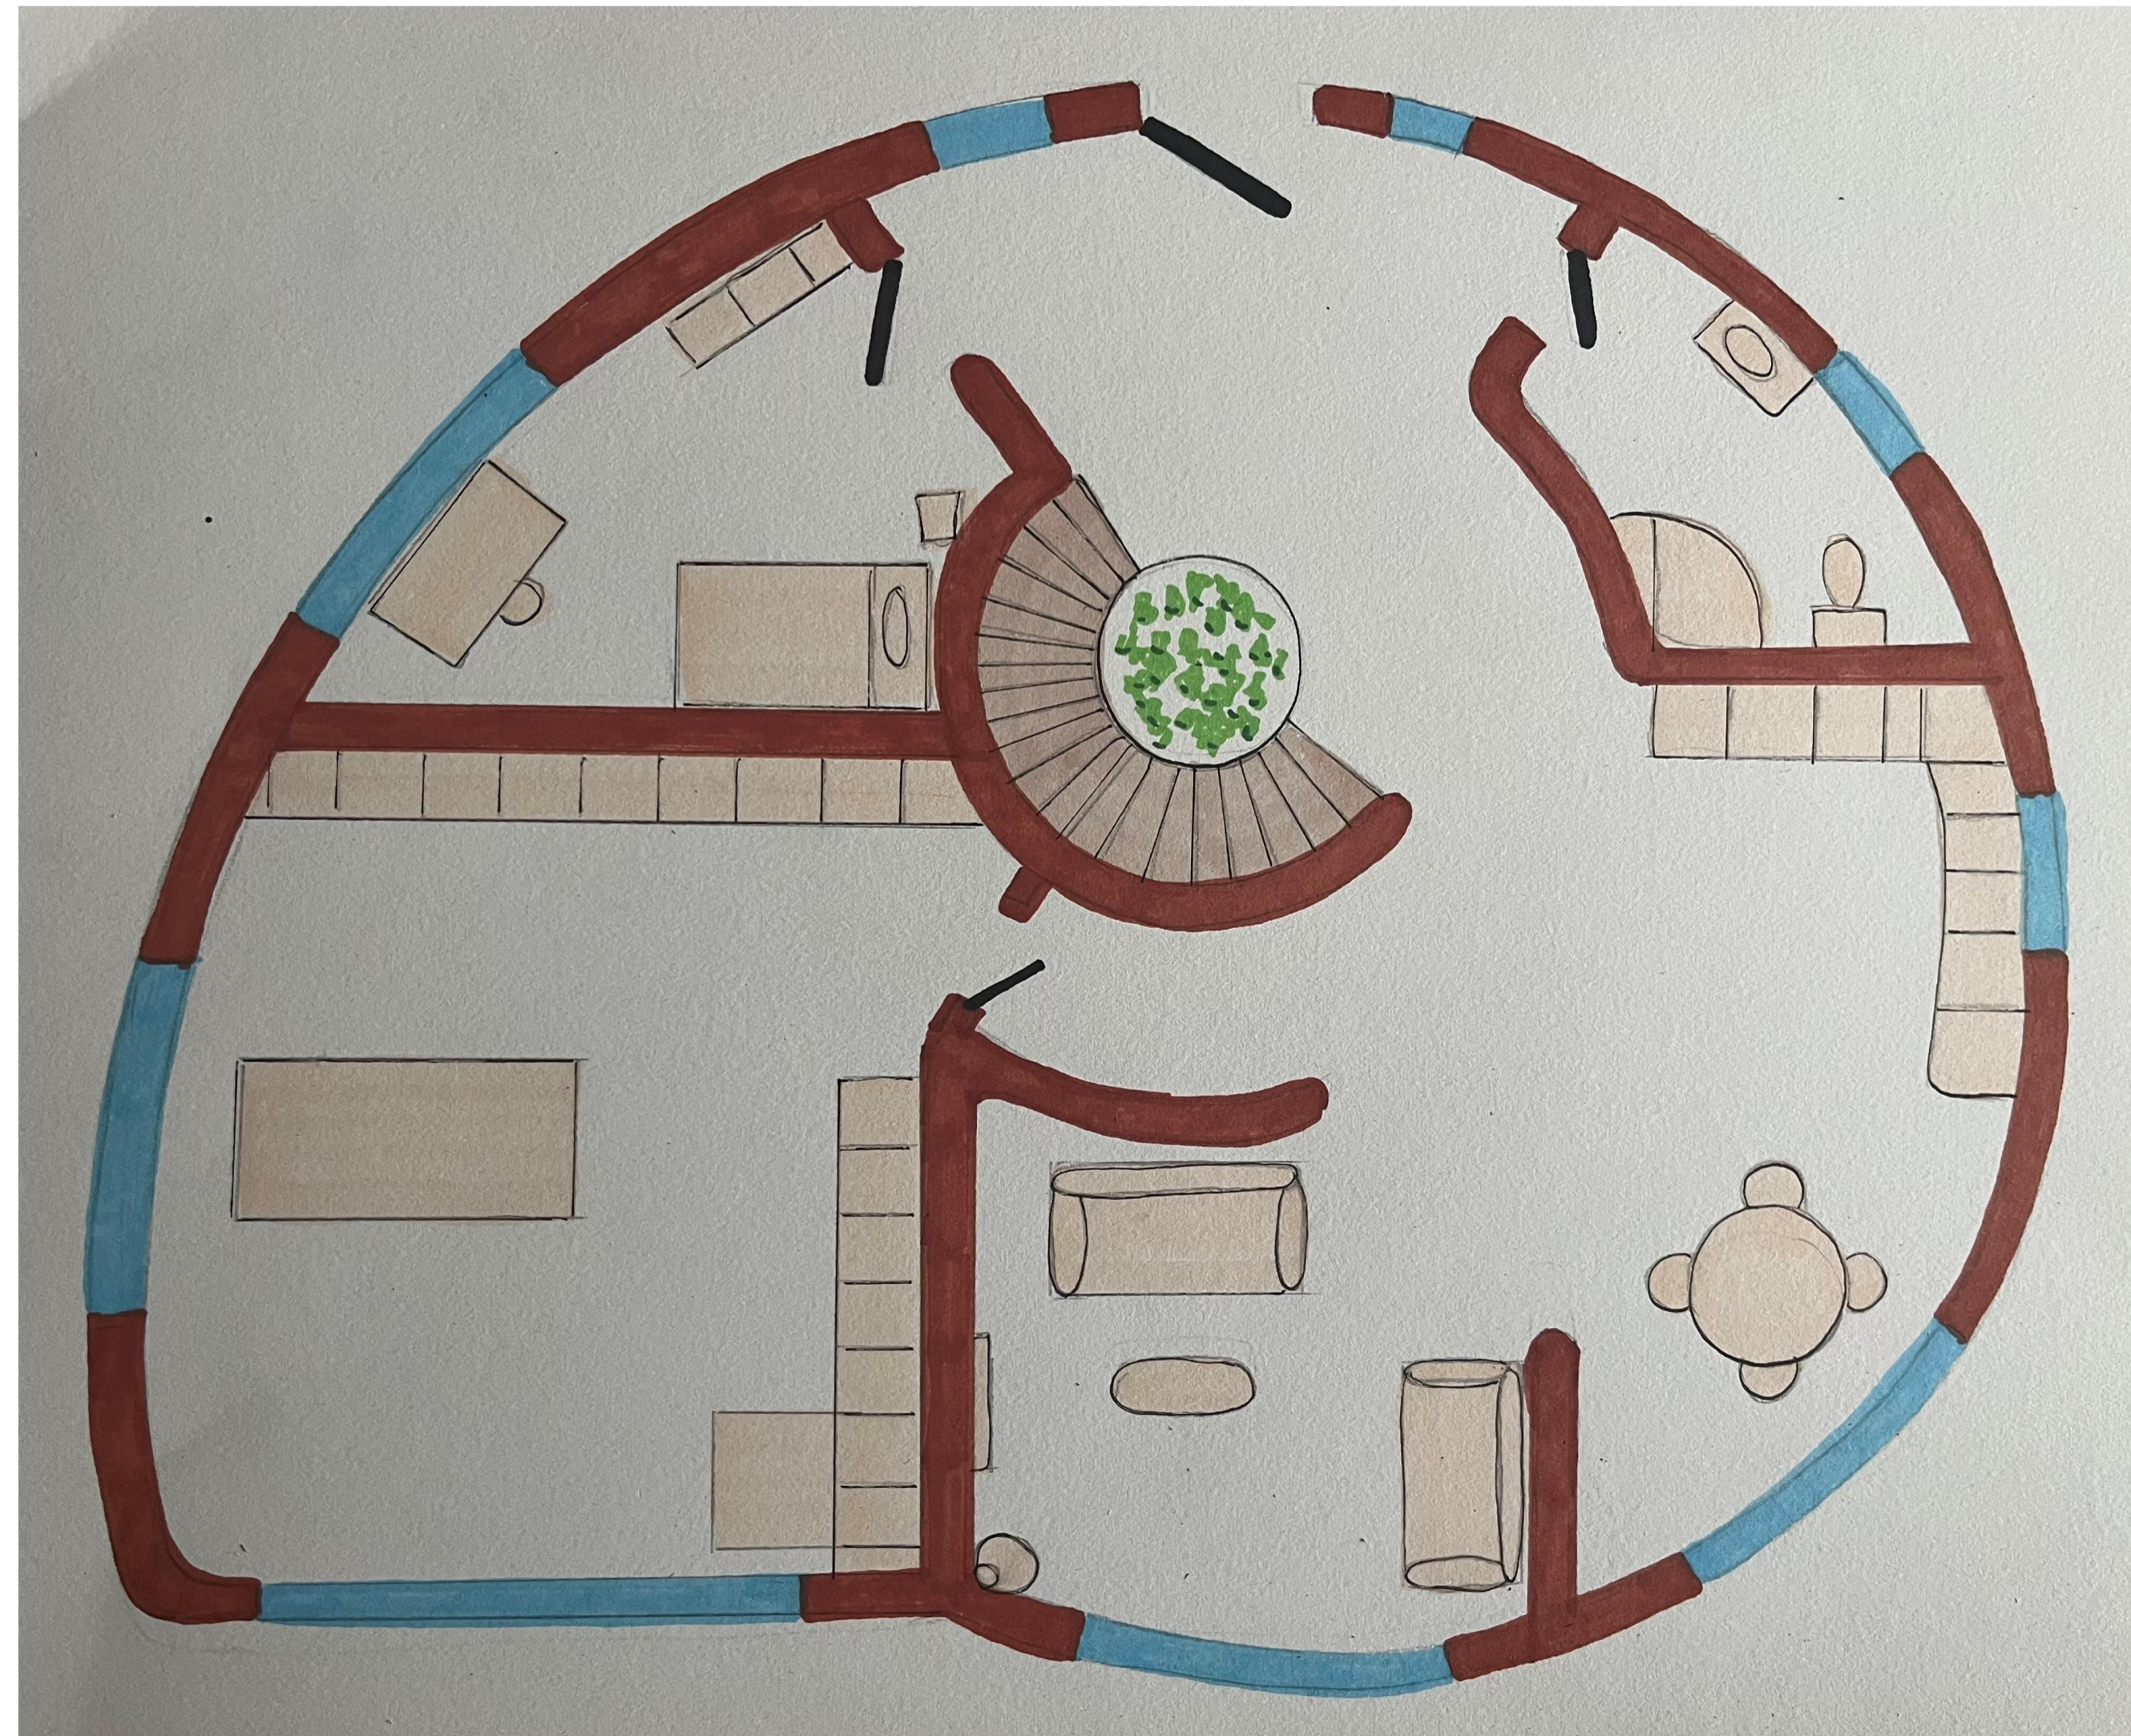

REVISIONS:

DATE: -

The Green Oak
 CARPENTRY CO-LTD

project name

address

title

scale 1:50 @ A1 date 17.10.2023 author CW status Pre job no. AJ0155

DO NOT SCALE FROM THIS DRAWING - Verify all dimensions on site

THE GREEN OAK CARPENTRY COMPANY LTD, Langley, Liss, Hampshire GU33 7JW

Lili's House


Client Images

SK Rev C.2





drawing no. revision


01730 892049

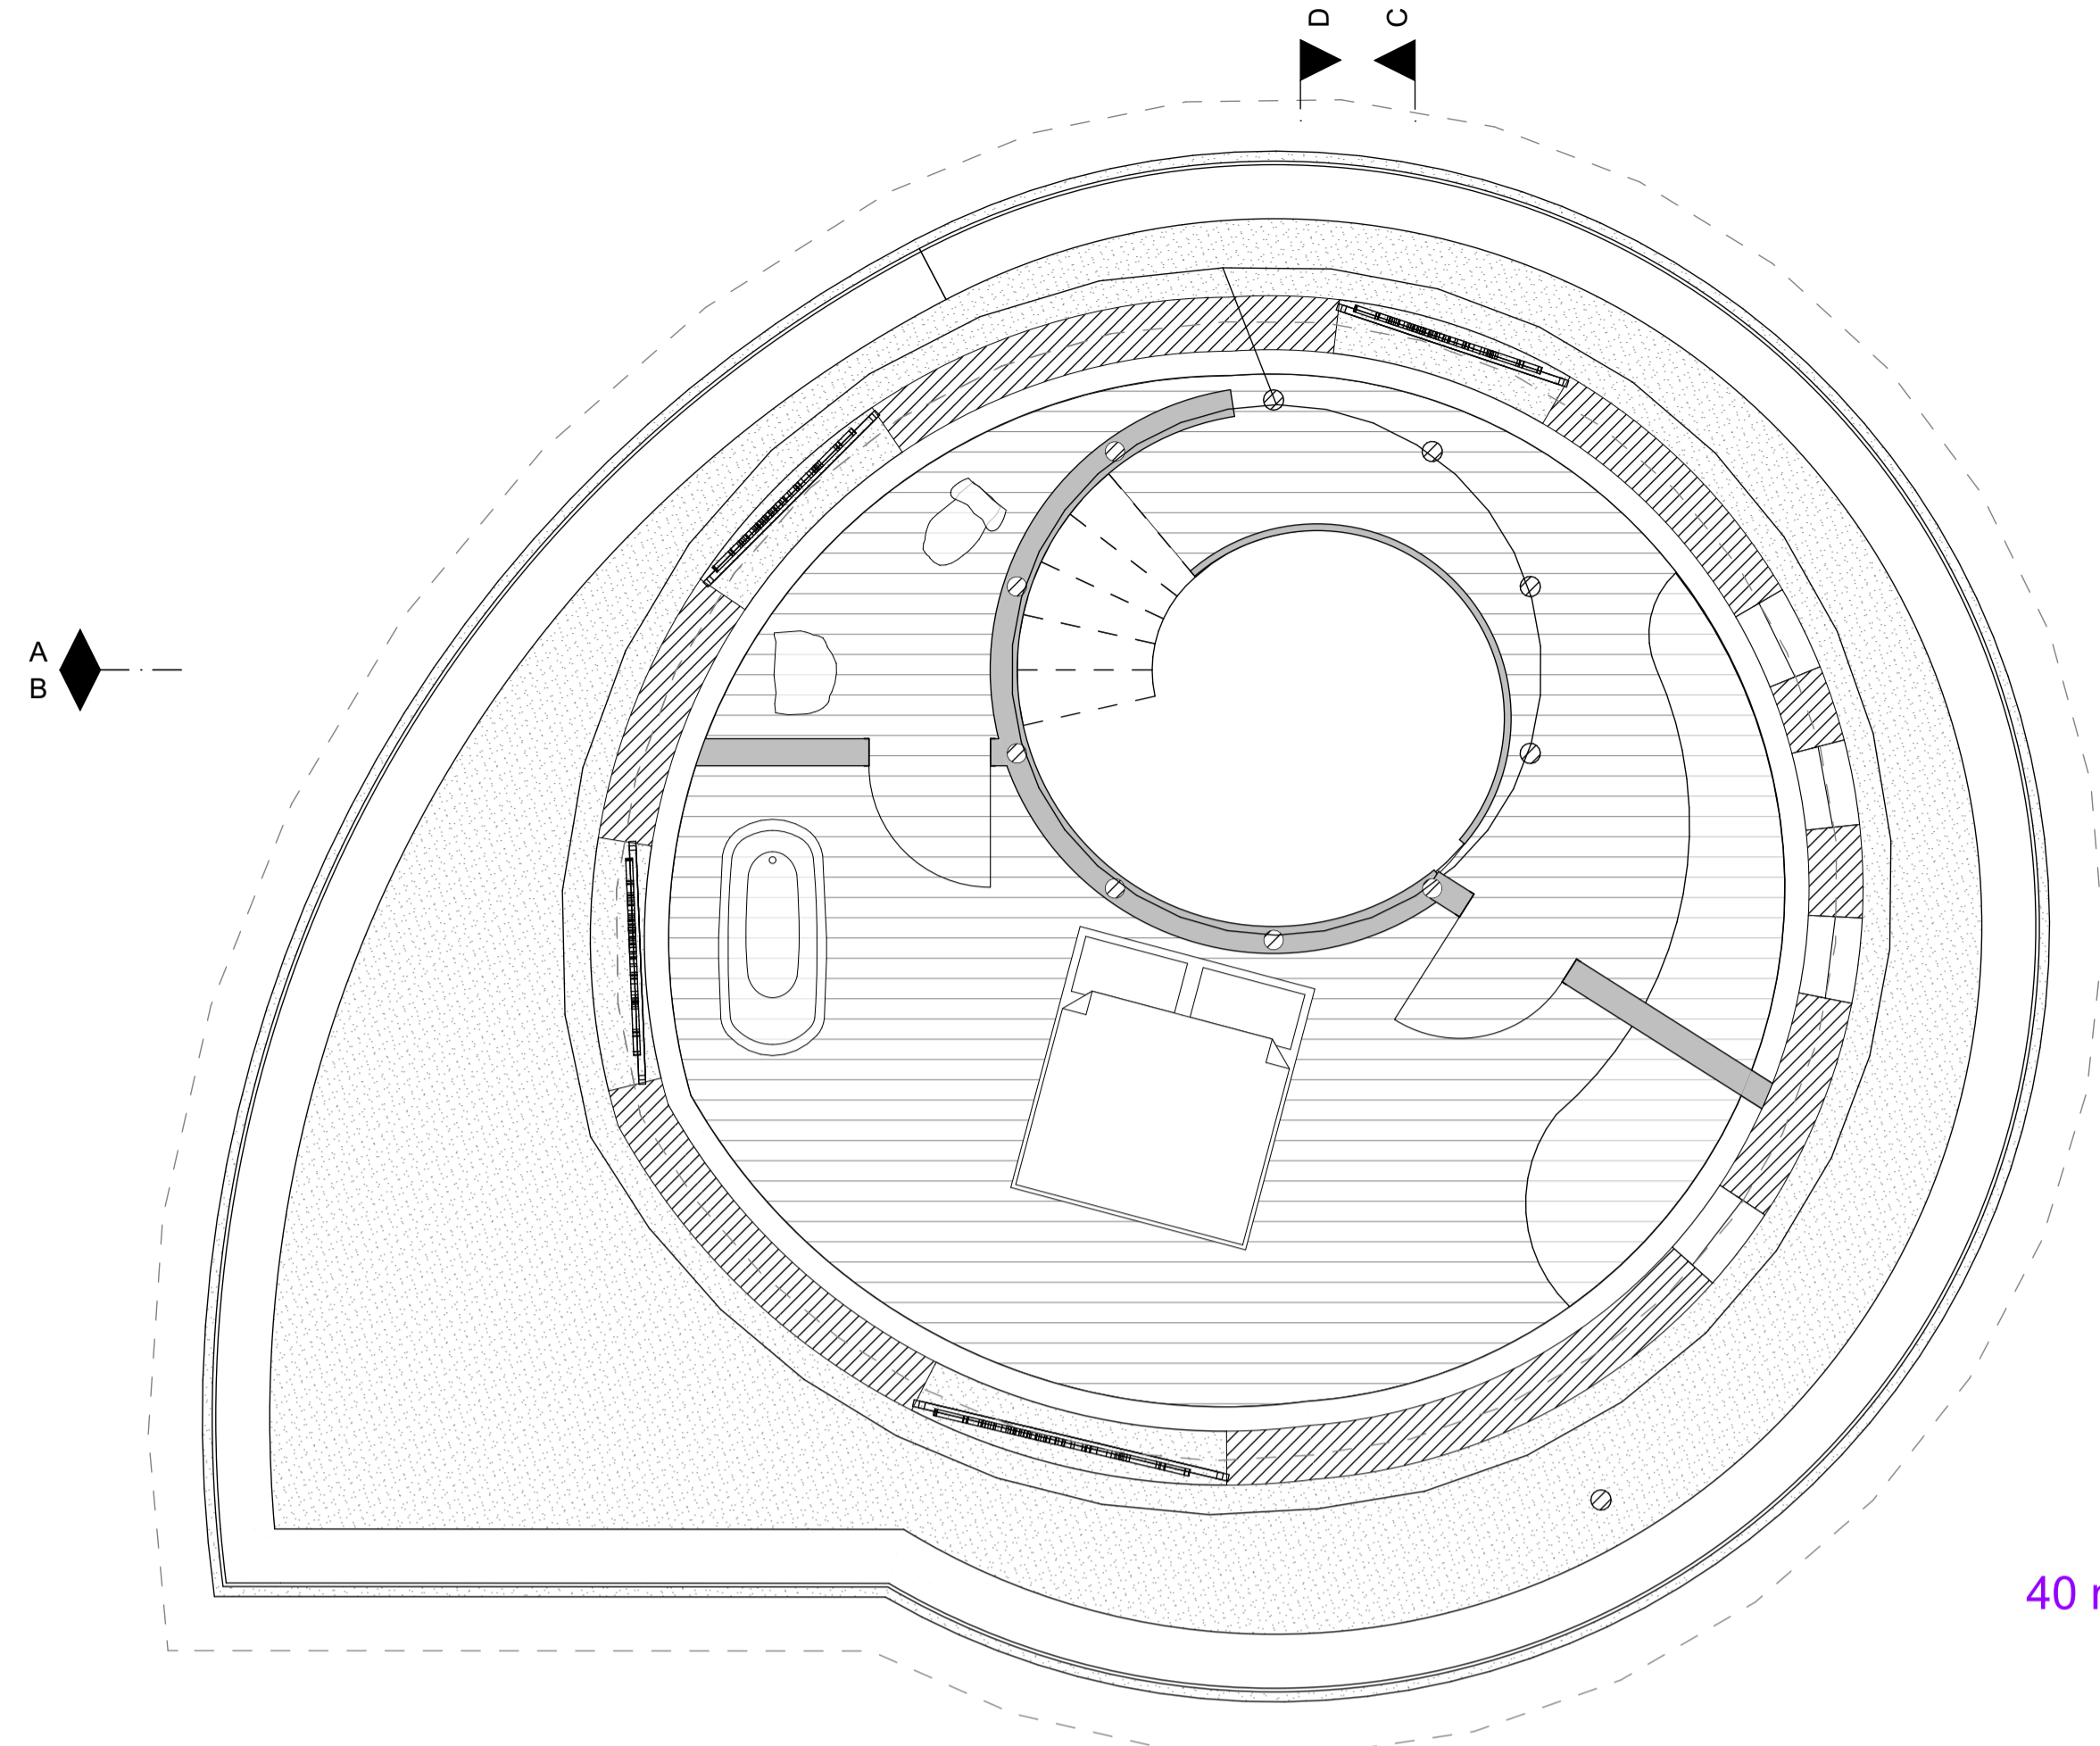

40 m²

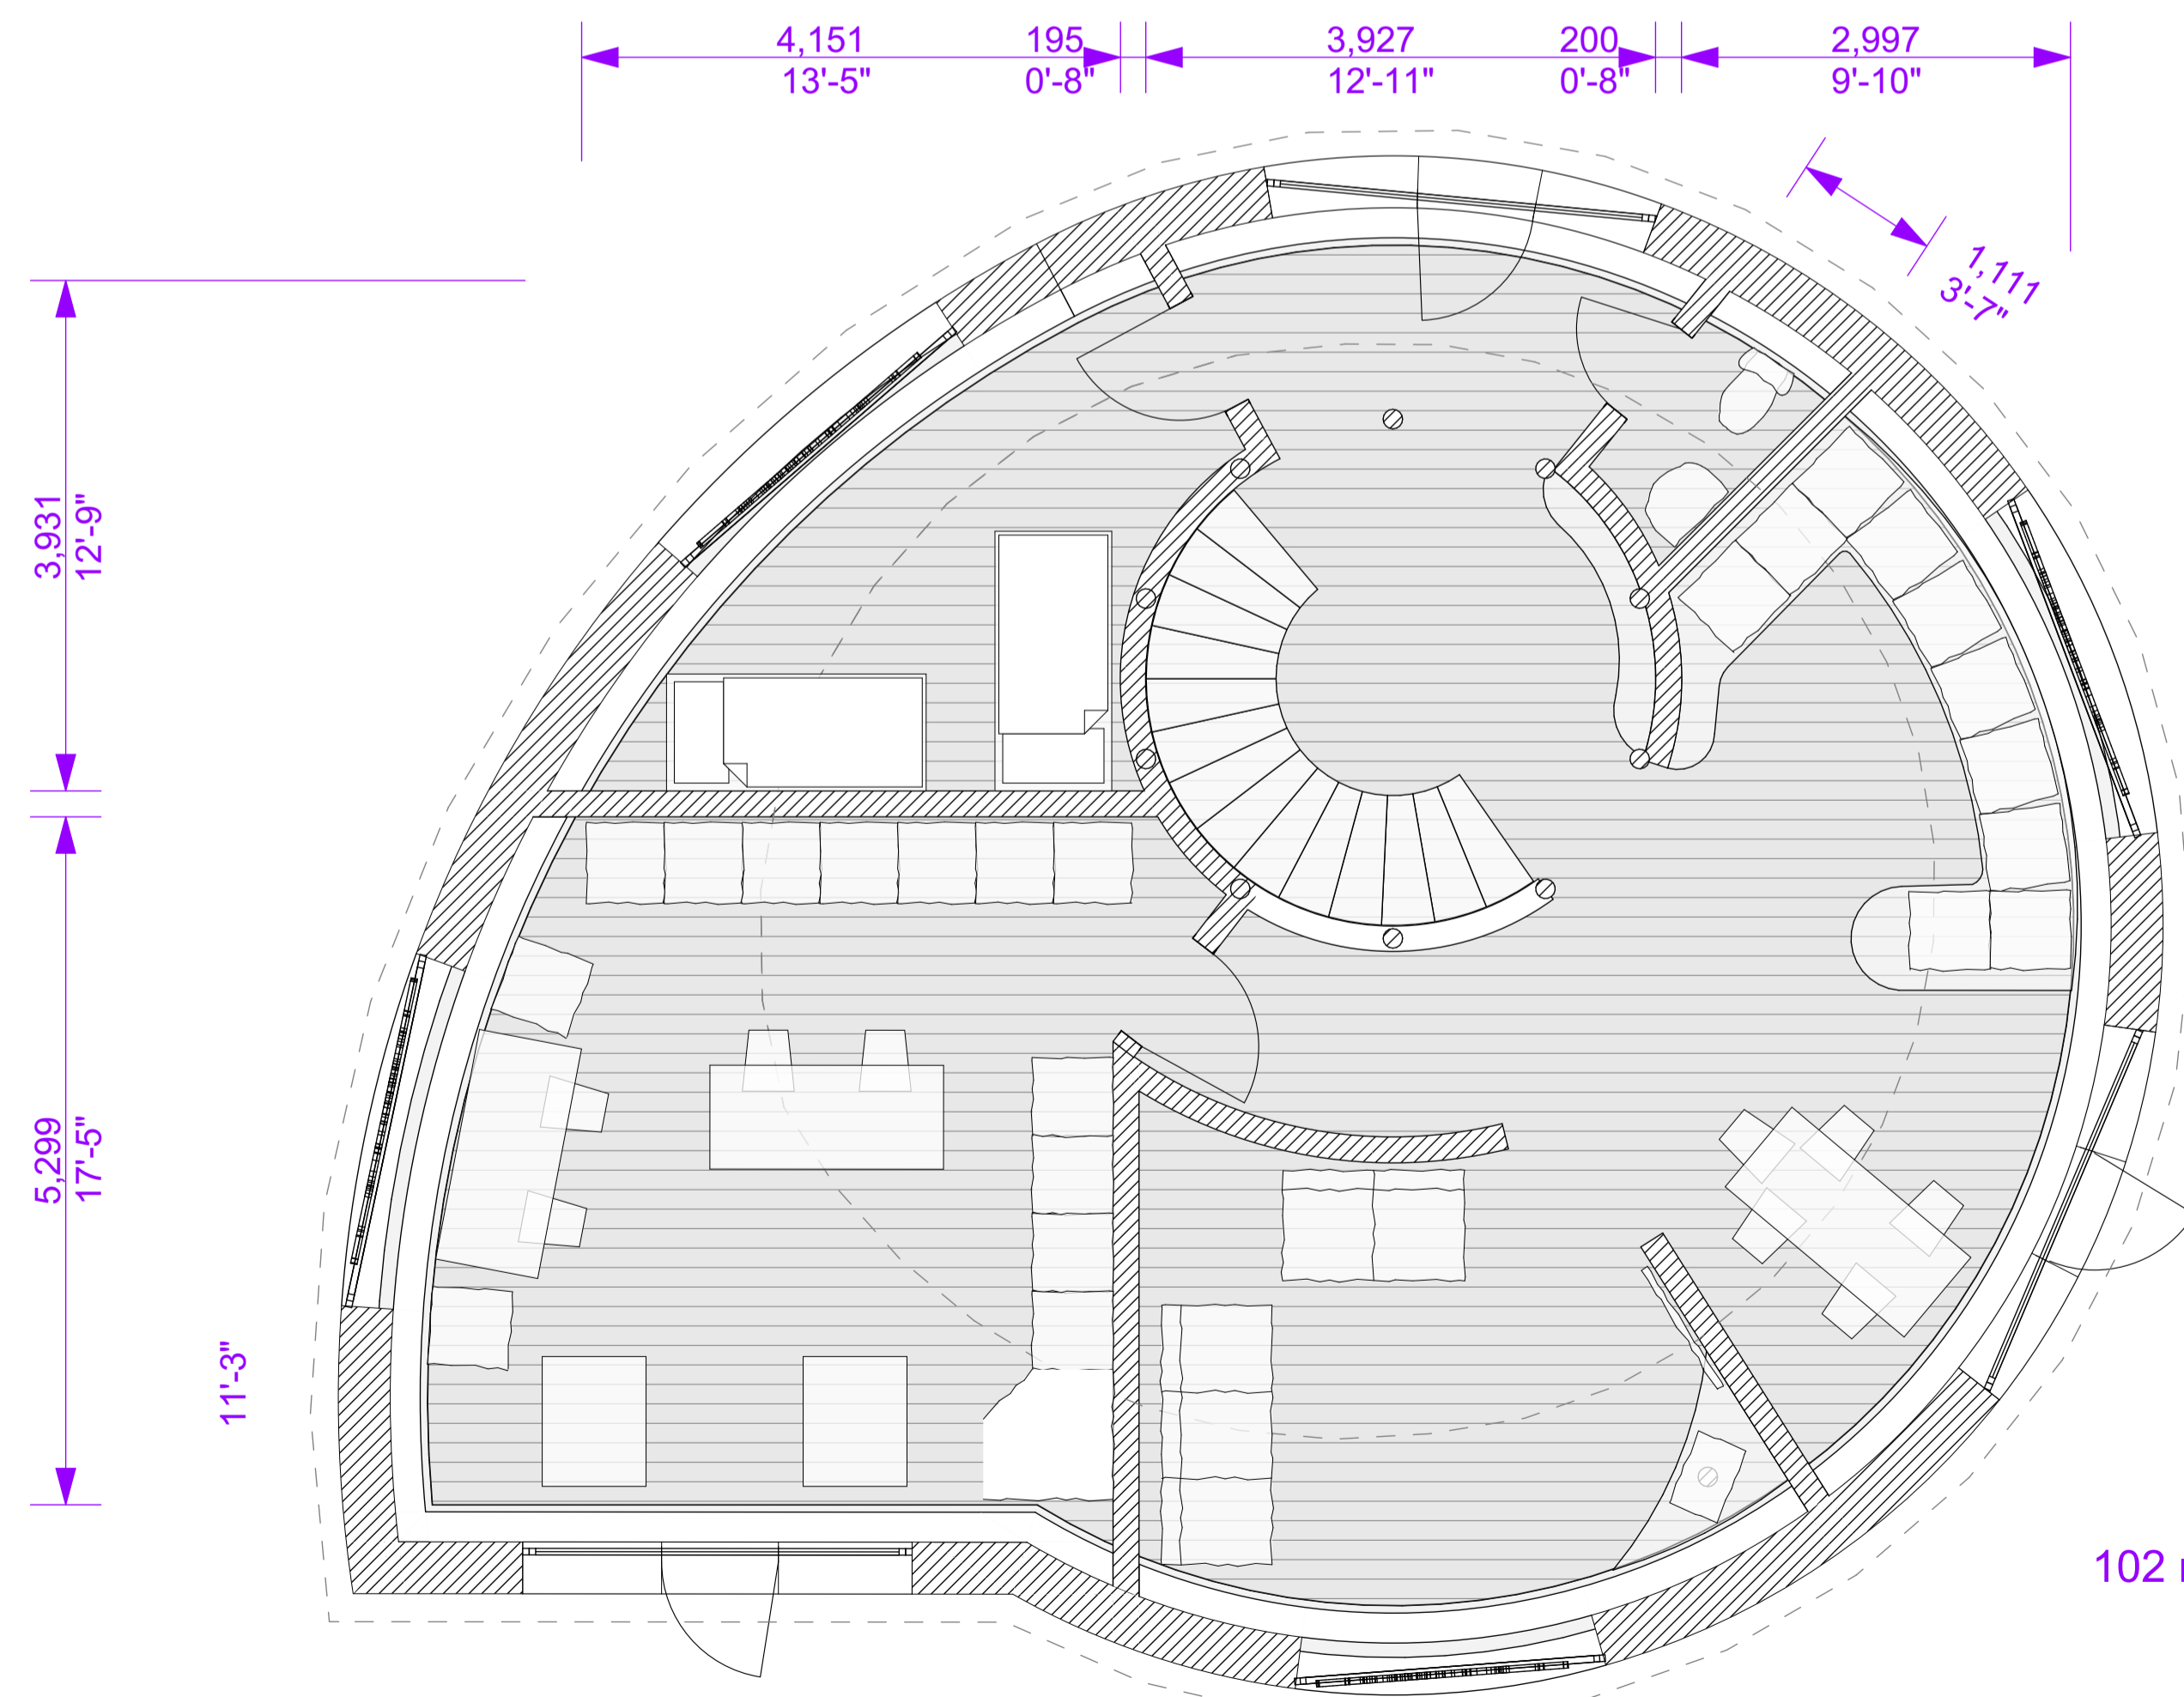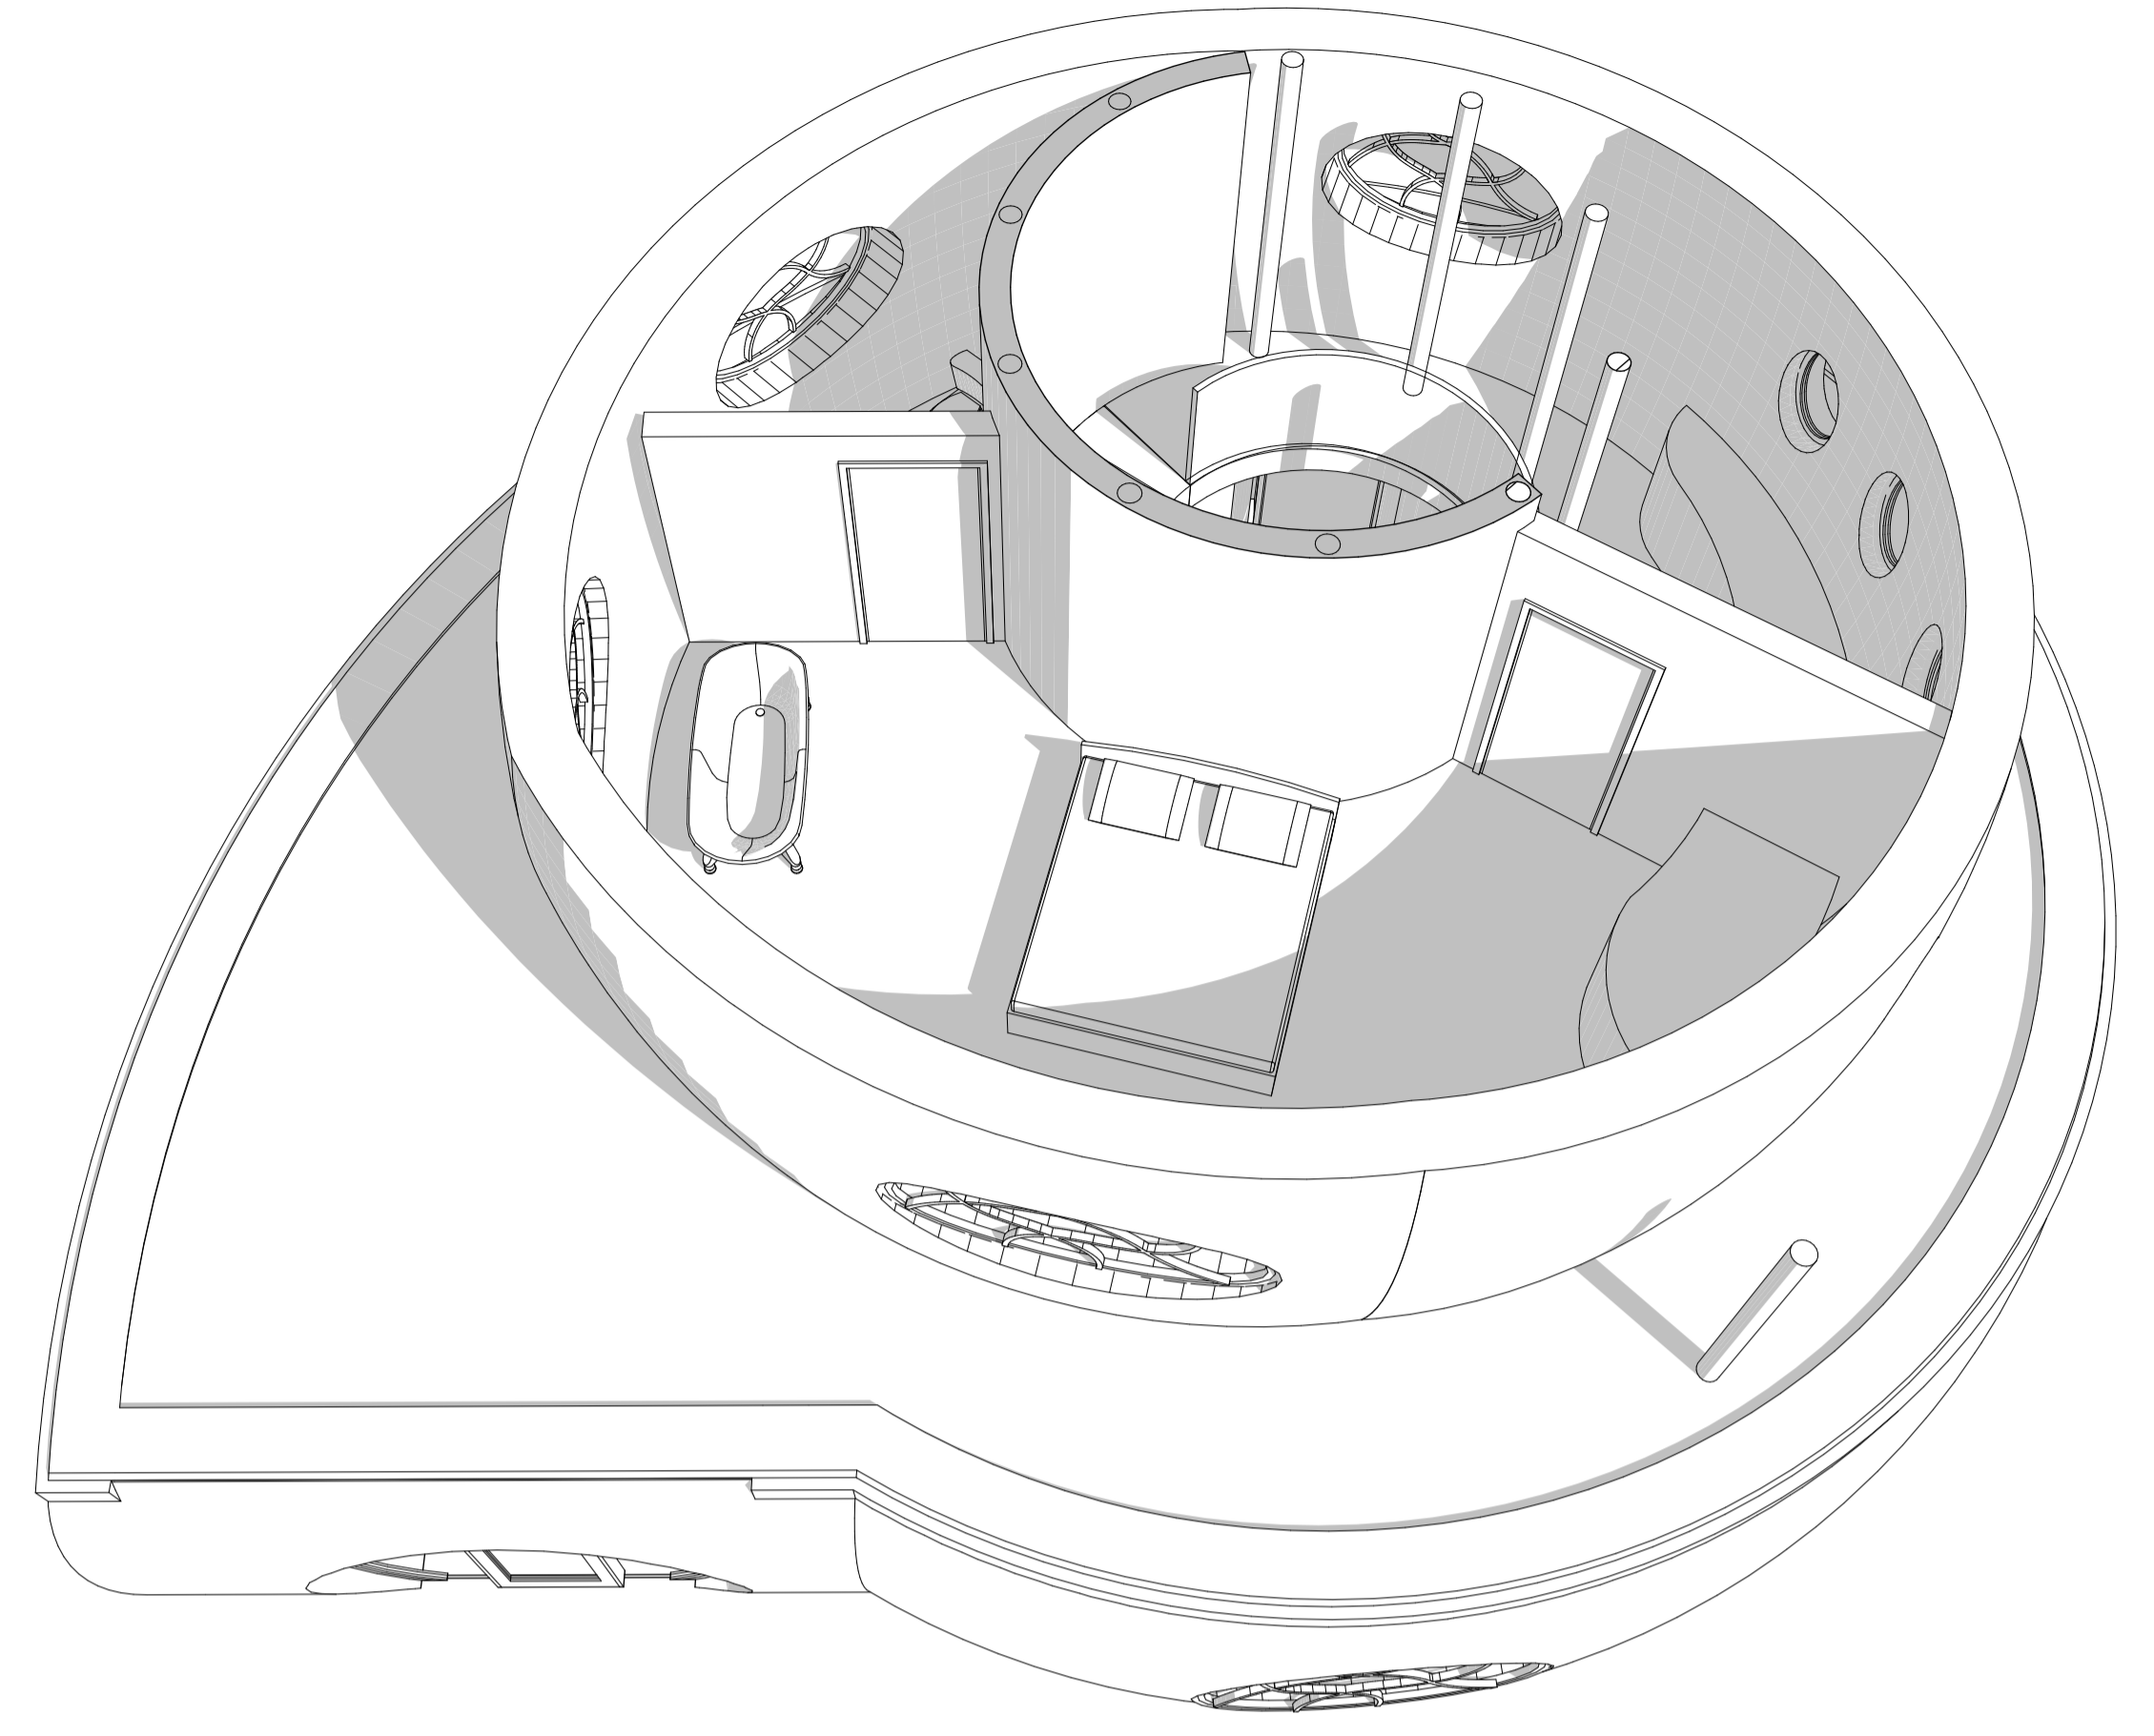

102 m²

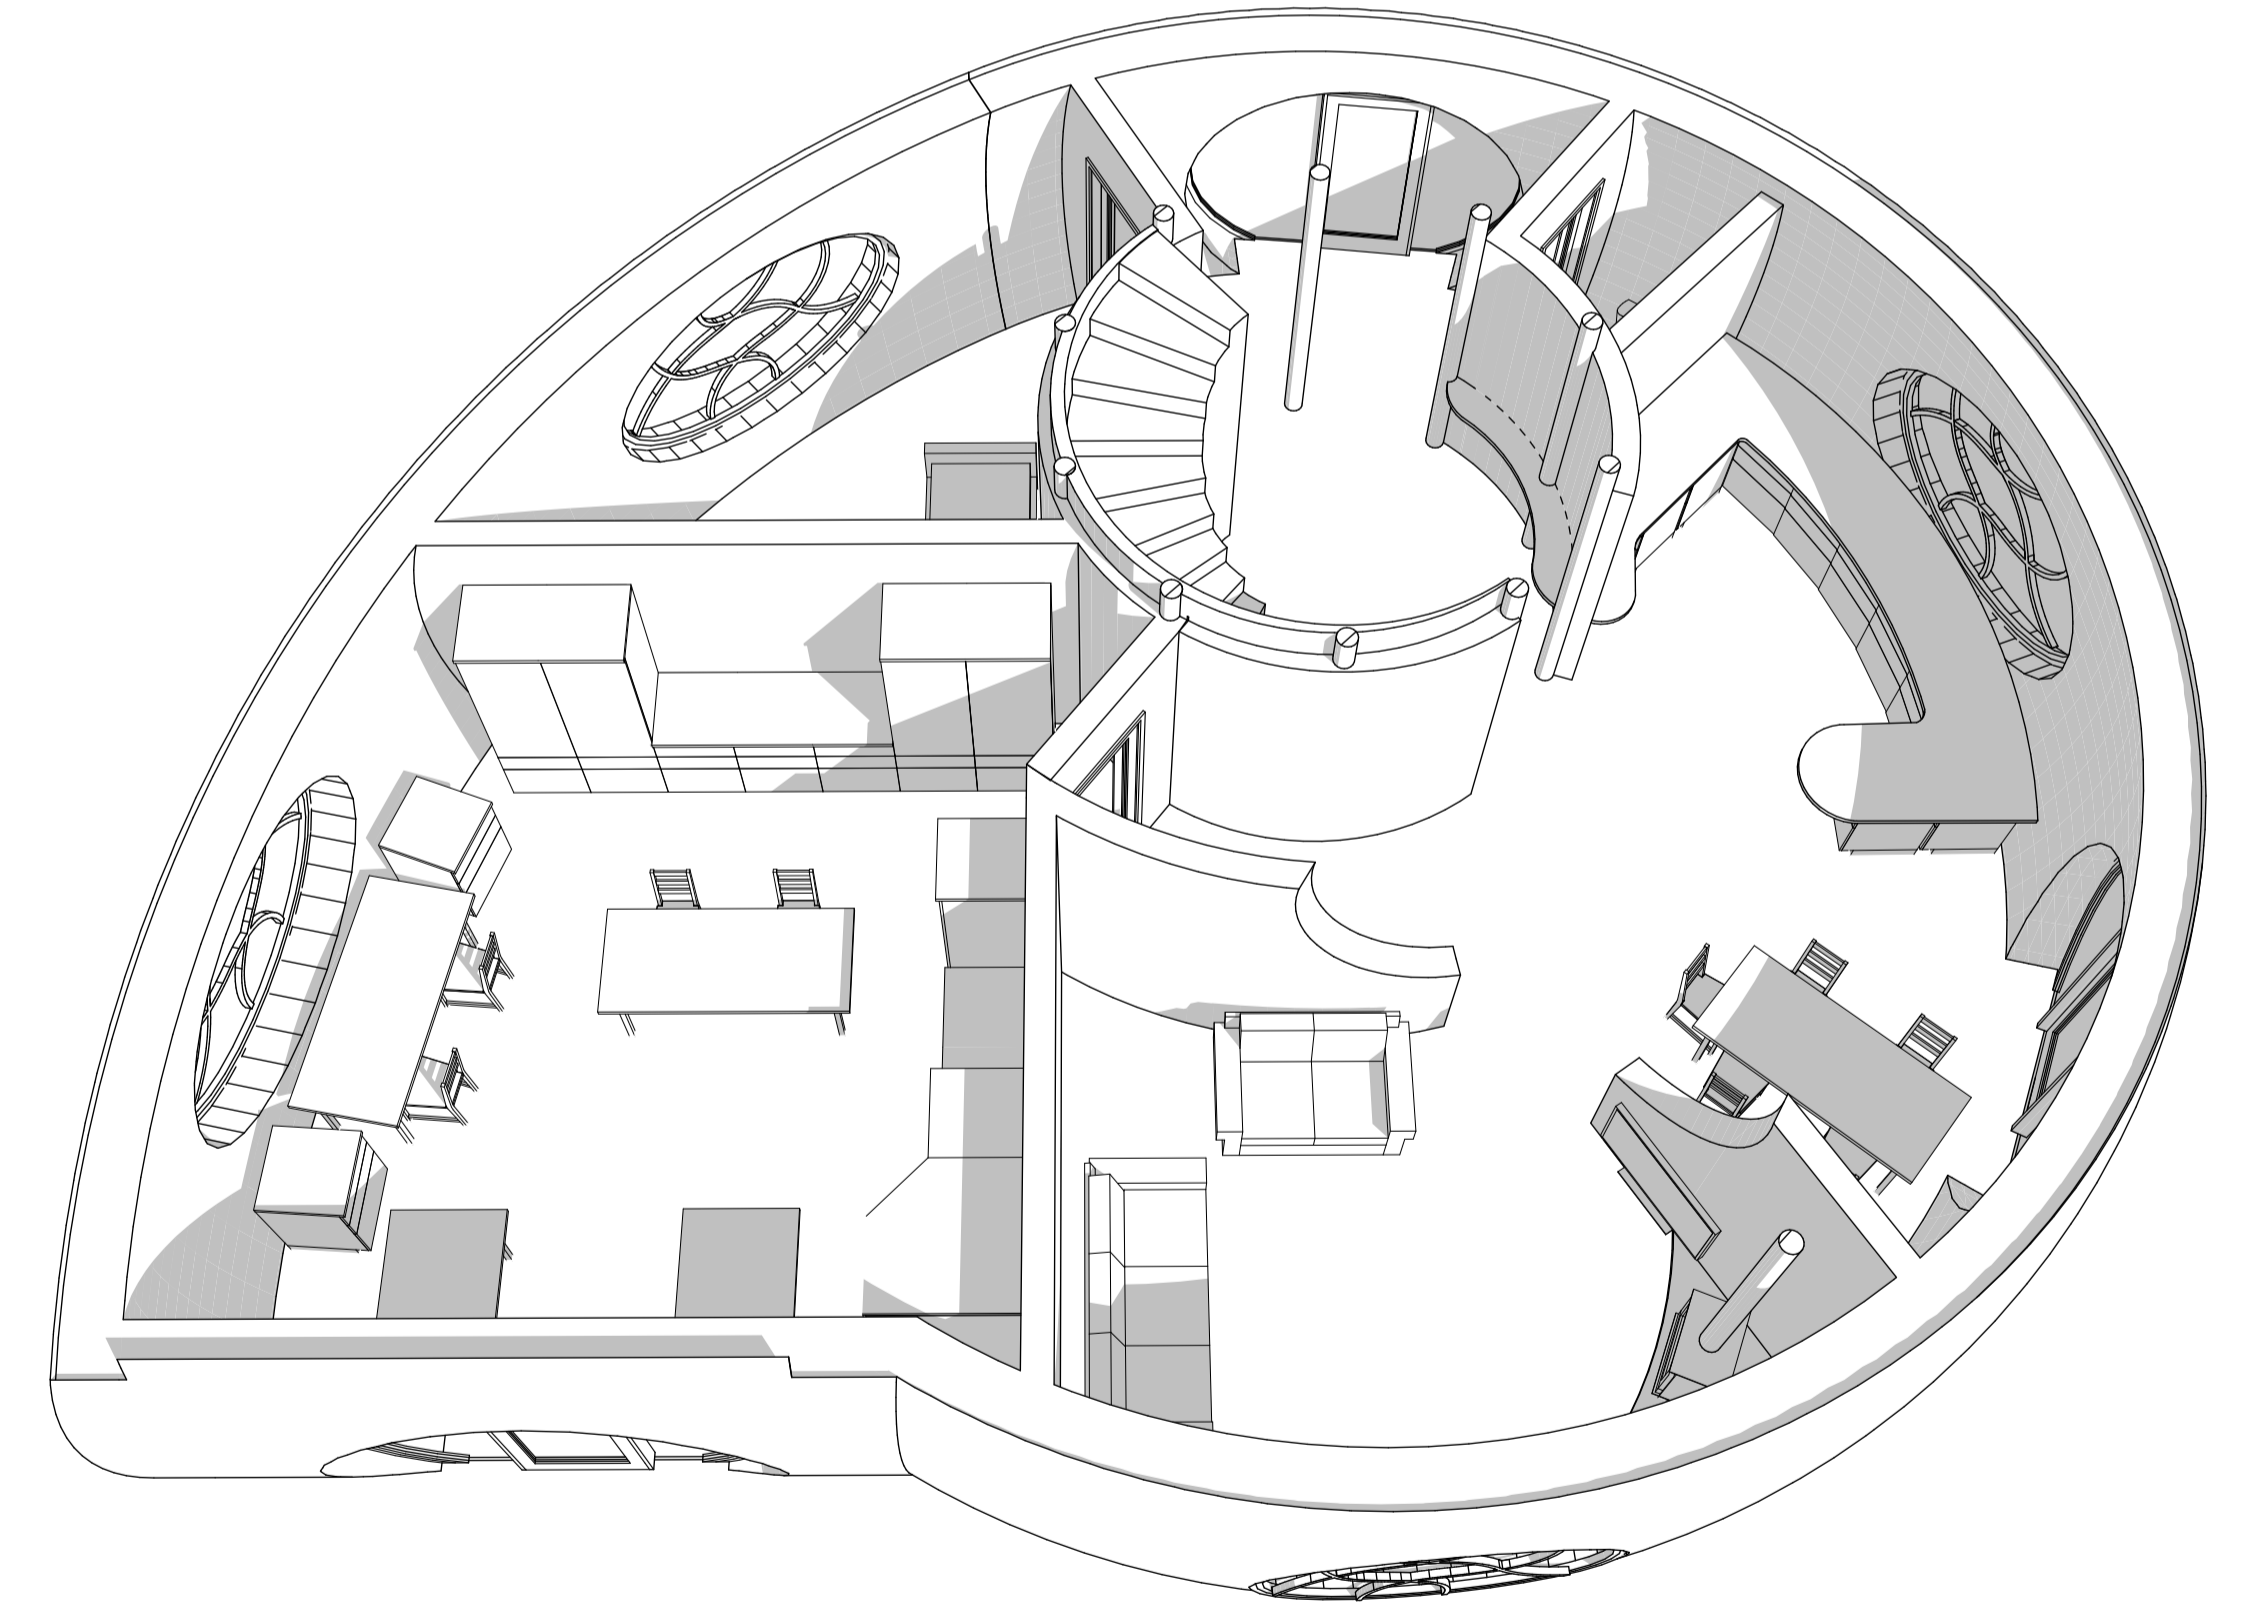



REVISIONS:

DATE: -




project name	Lili's House				
address					
title	150m2 plus flat roof balcony				
scale	date	author	status	job no.	drawing no. revision
1:50 @ A1	17.10.2023	CW	Pre	AJ0155	SK Rev C.3
DO NOT SCALE FROM THIS DRAWING - Verify all dimensions on site					
THE GREEN OAK CARPENTRY COMPANY LTD, Langley, Liss, Hampshire GU33 7JW 01730 892049					

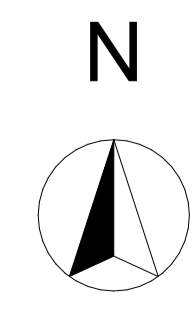


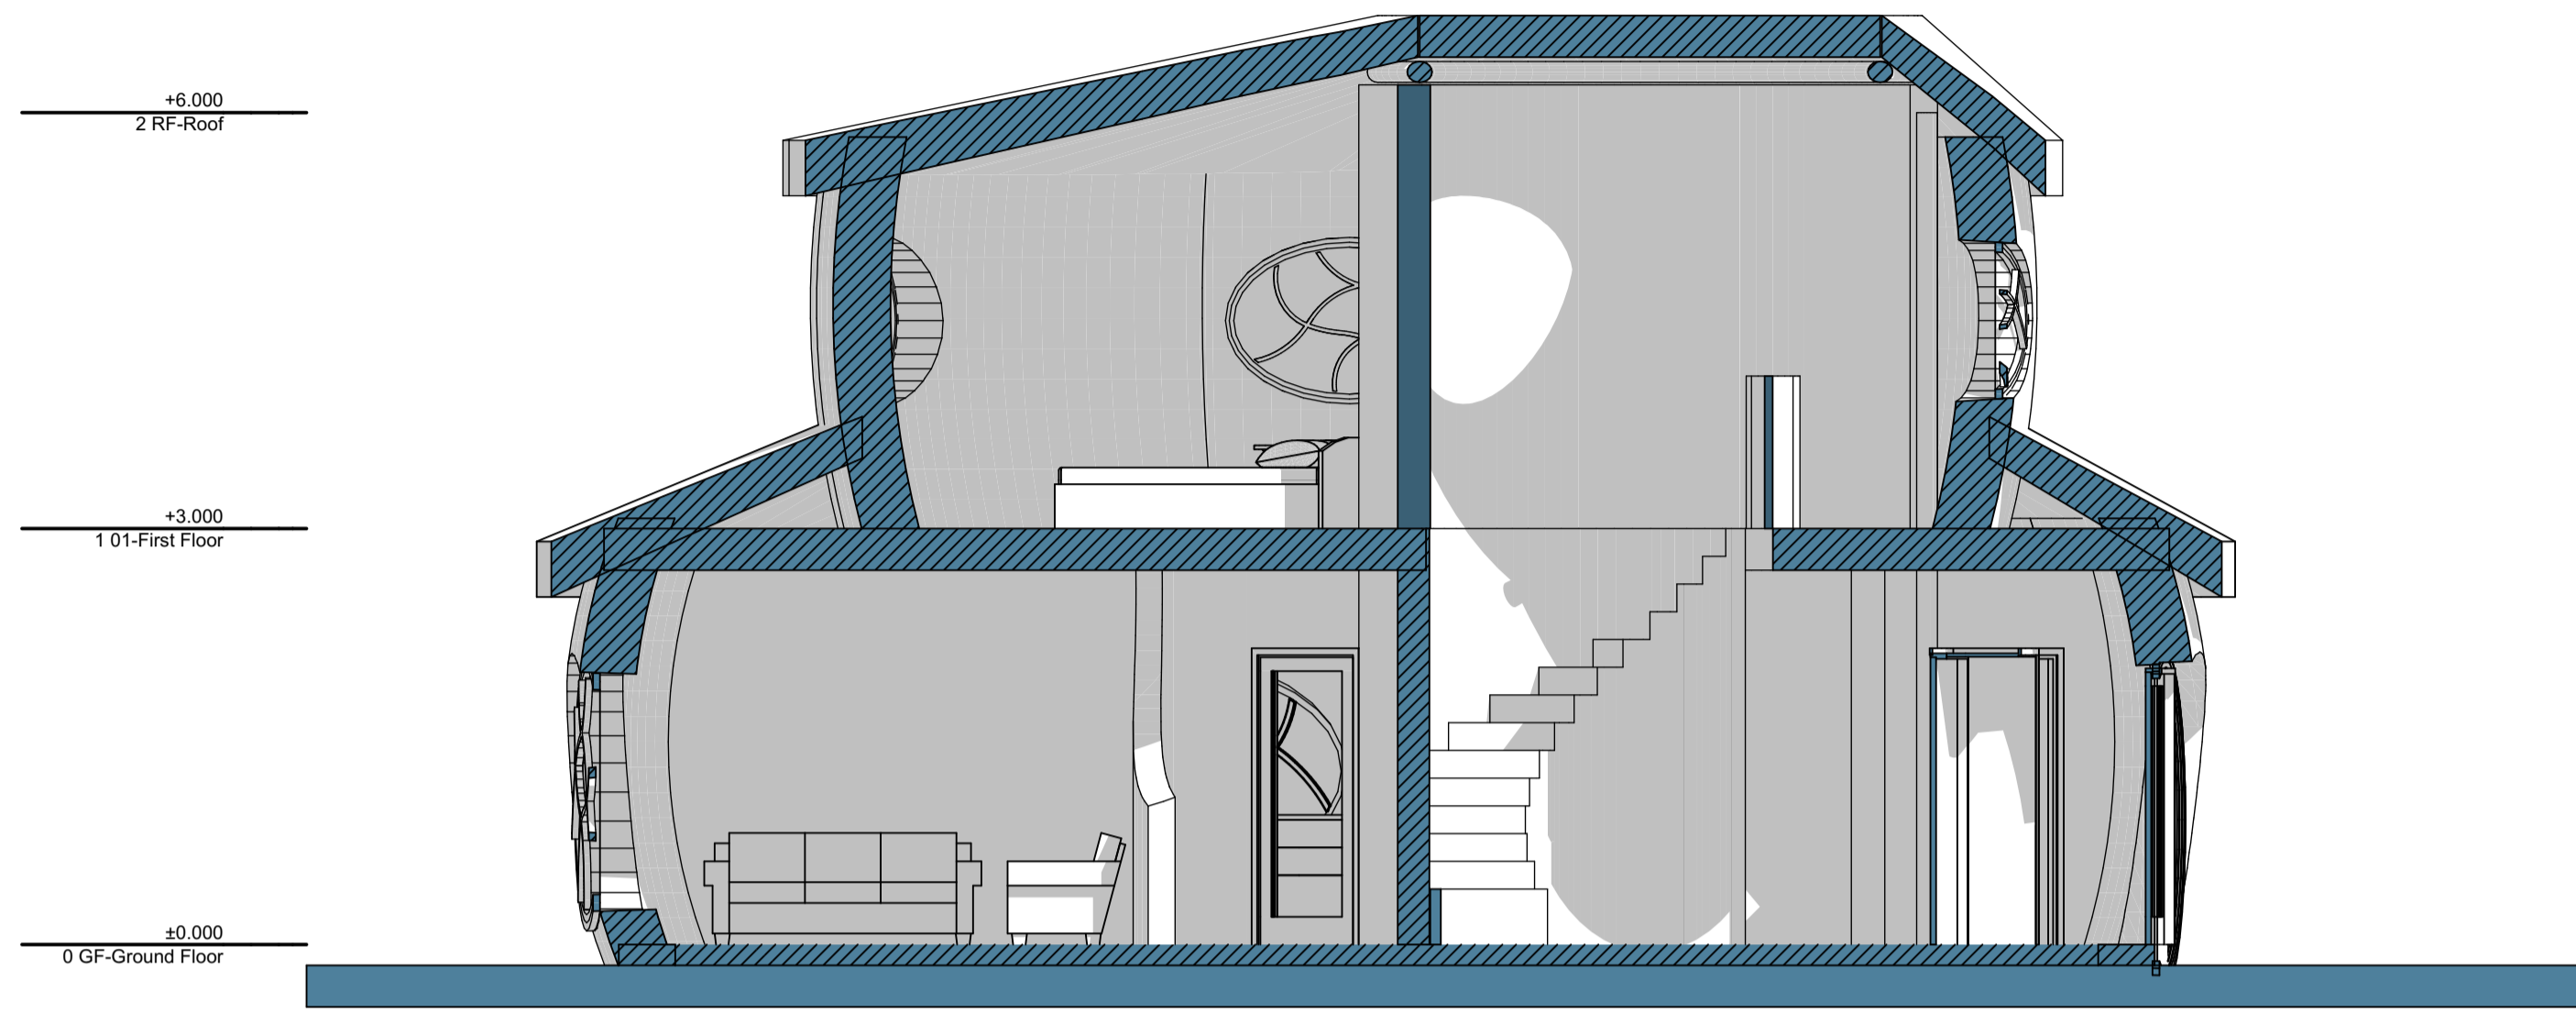


Section C - from east looking west

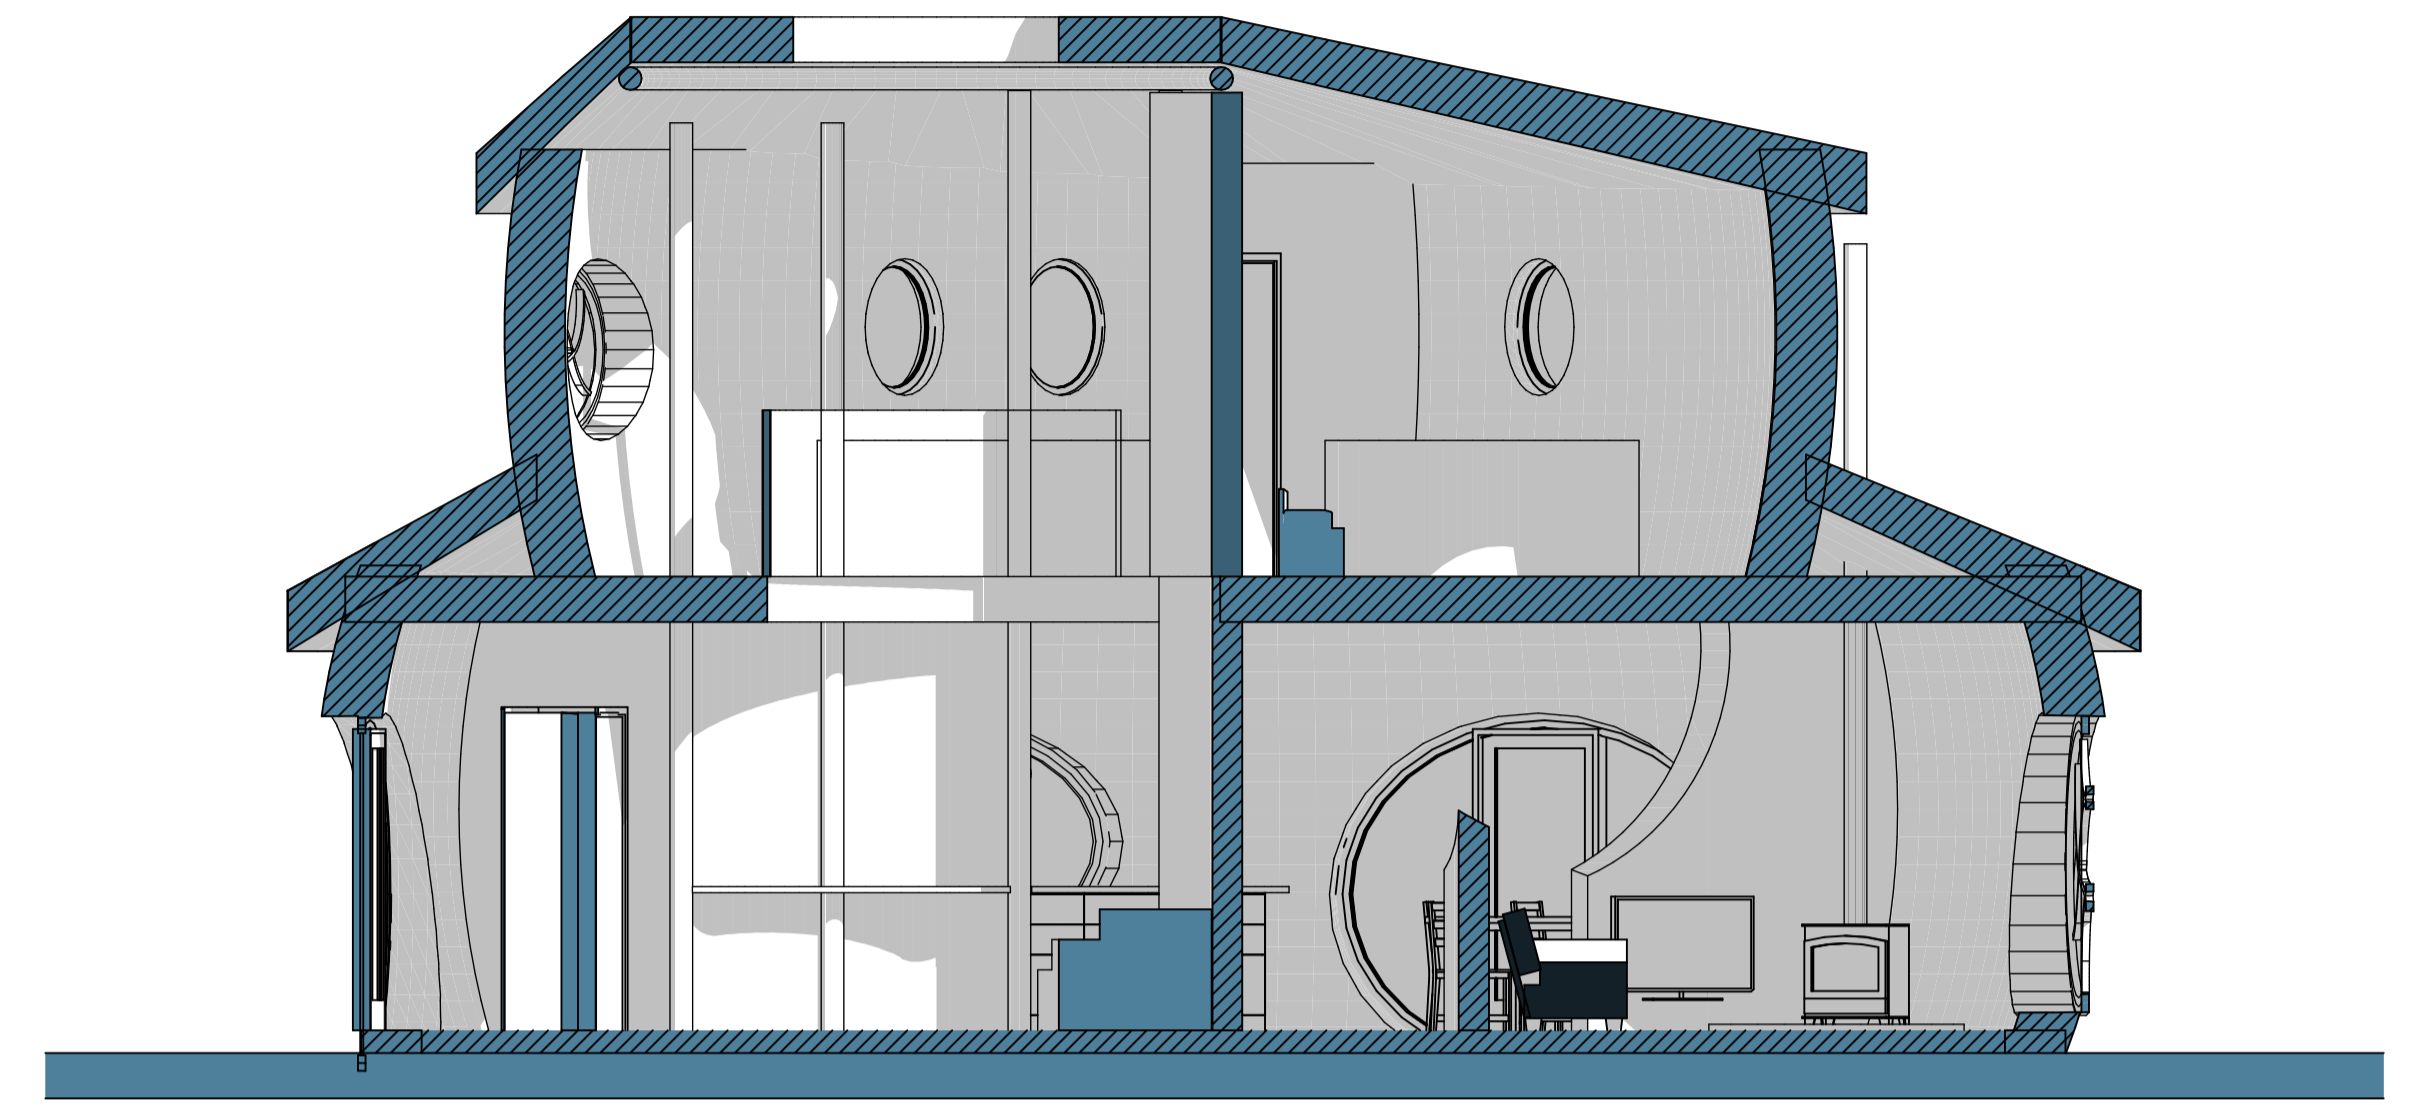

Section D - from west looking east

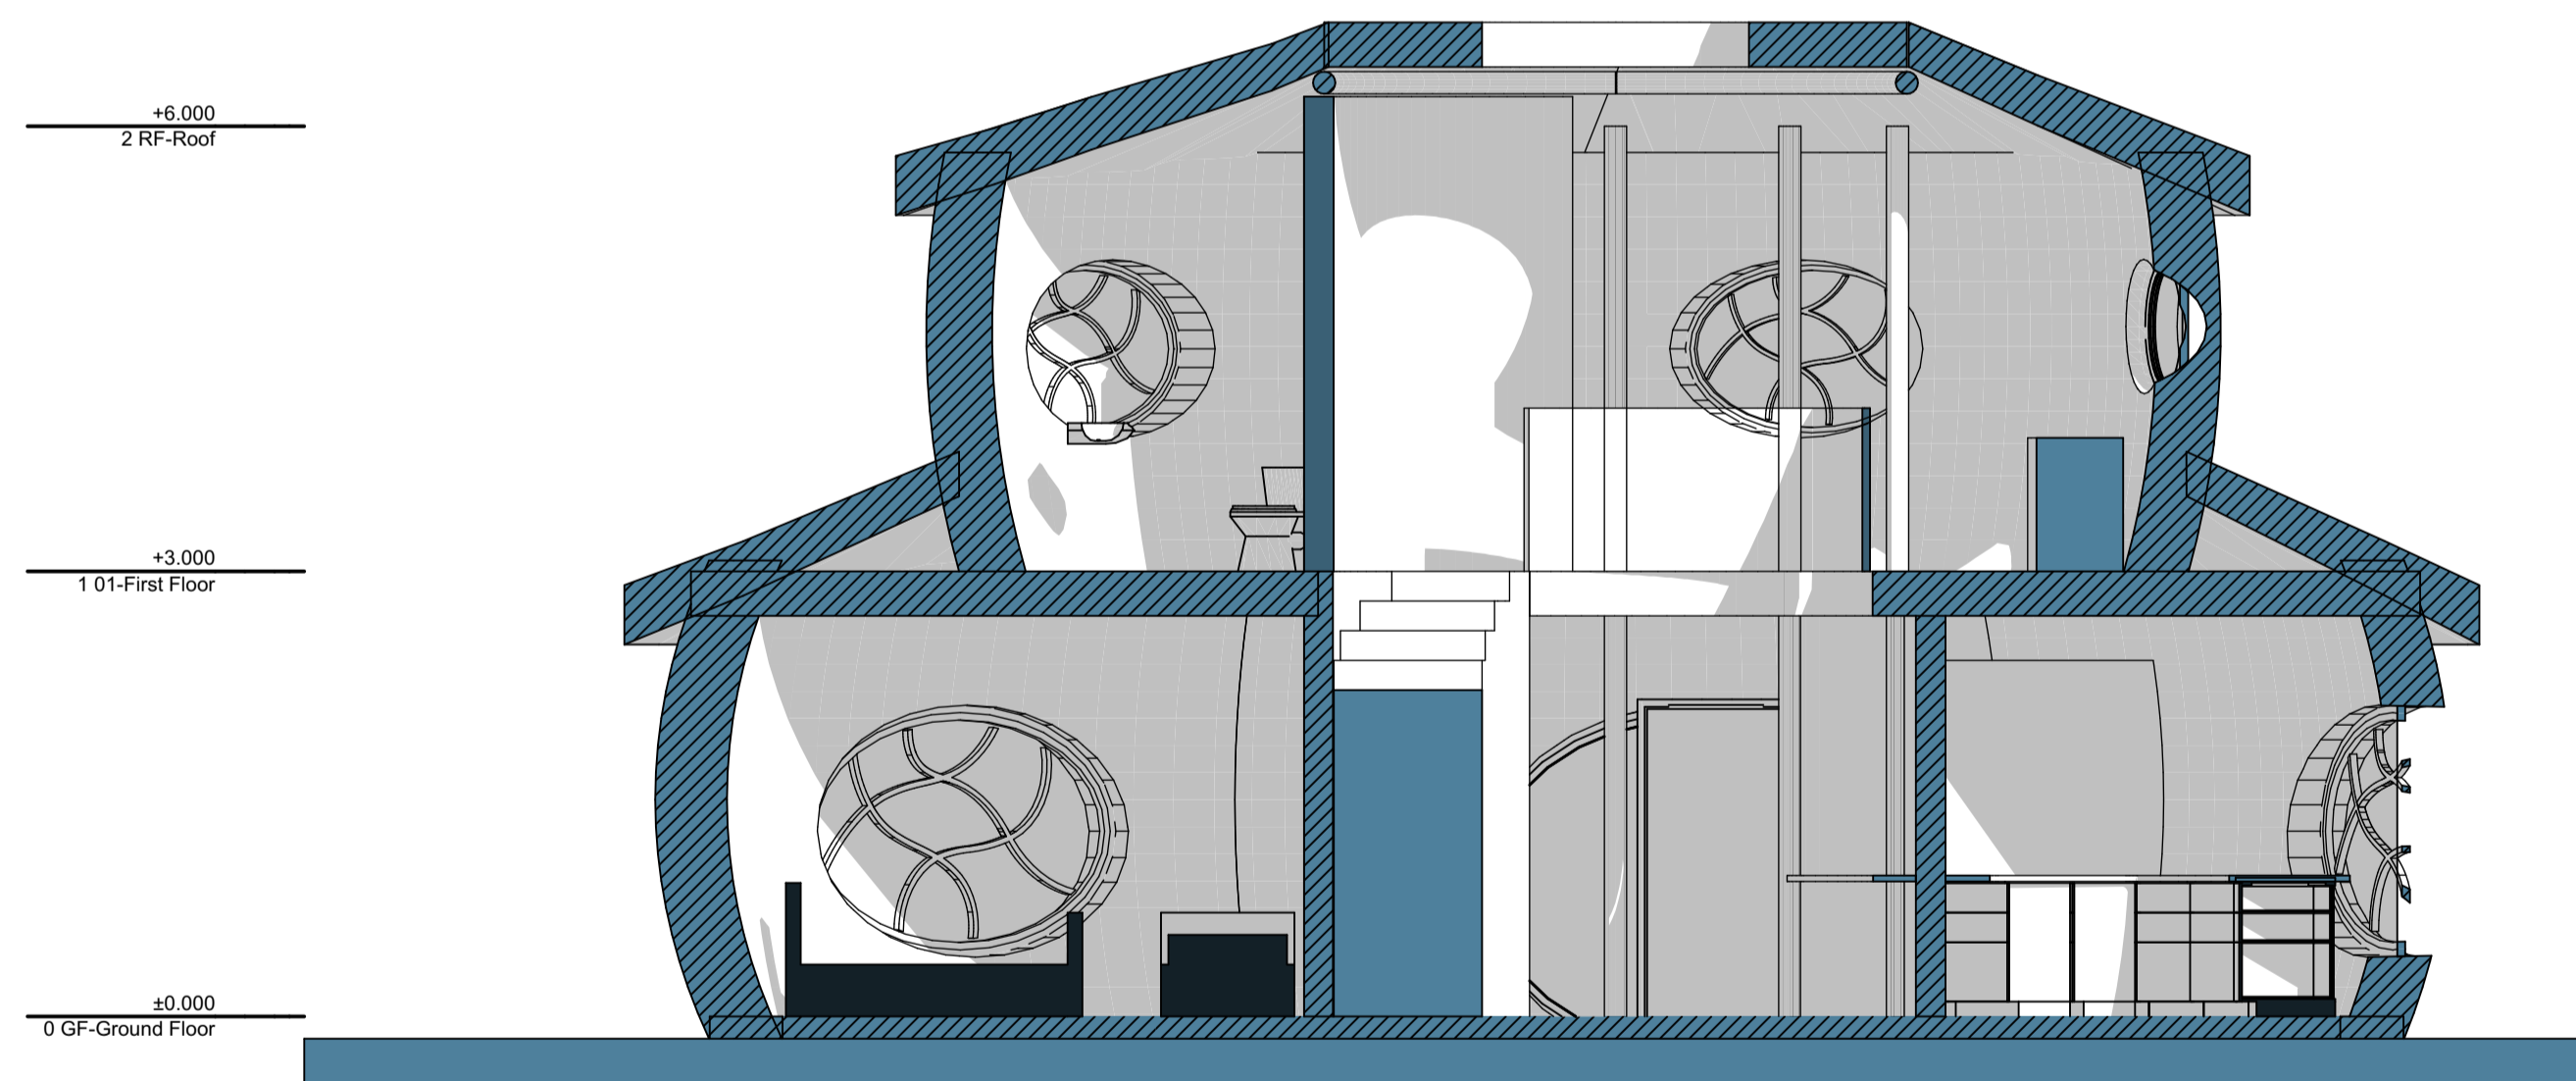

Section A - from South looking north

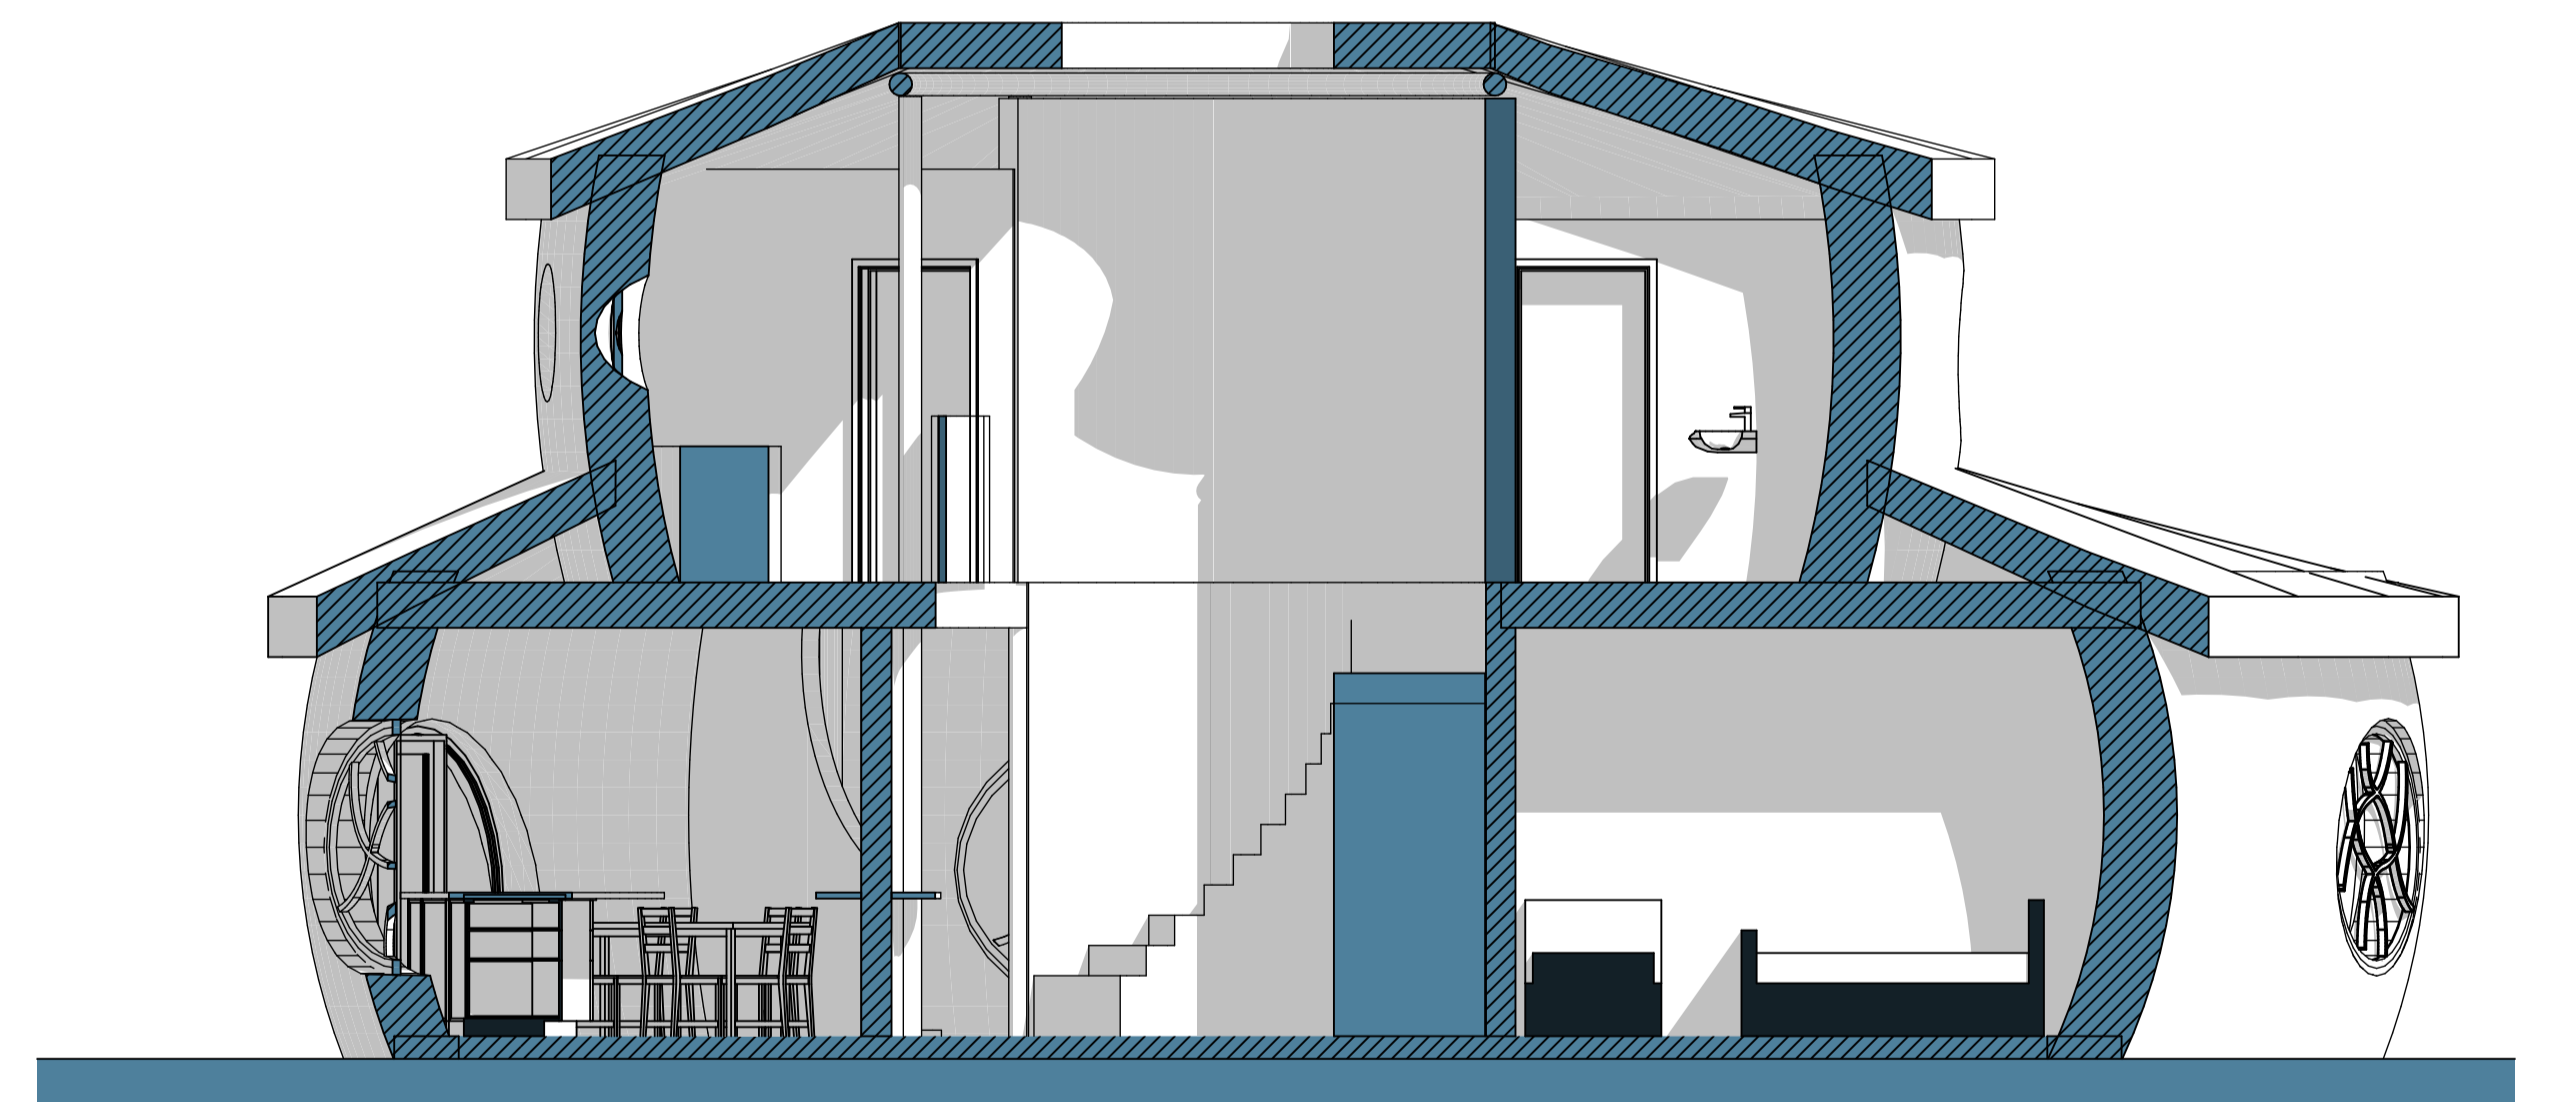

Section B - from north looking south

REVISIONS:

DATE: -

The Green Oak
 CARPENTRY CO-LTD

project name
 address
 title

Lili's House


Sections

scale 1:50 @ A1 date 17.10.2023 author CW status Pre job no. AJ0155


drawing no. SK Rev C.4 revision




DO NOT SCALE FROM THIS DRAWING - Verify all dimensions on site
 THE GREEN OAK CARPENTRY COMPANY LTD, Langley, Liss, Hampshire GU33 7JW 01730 892049

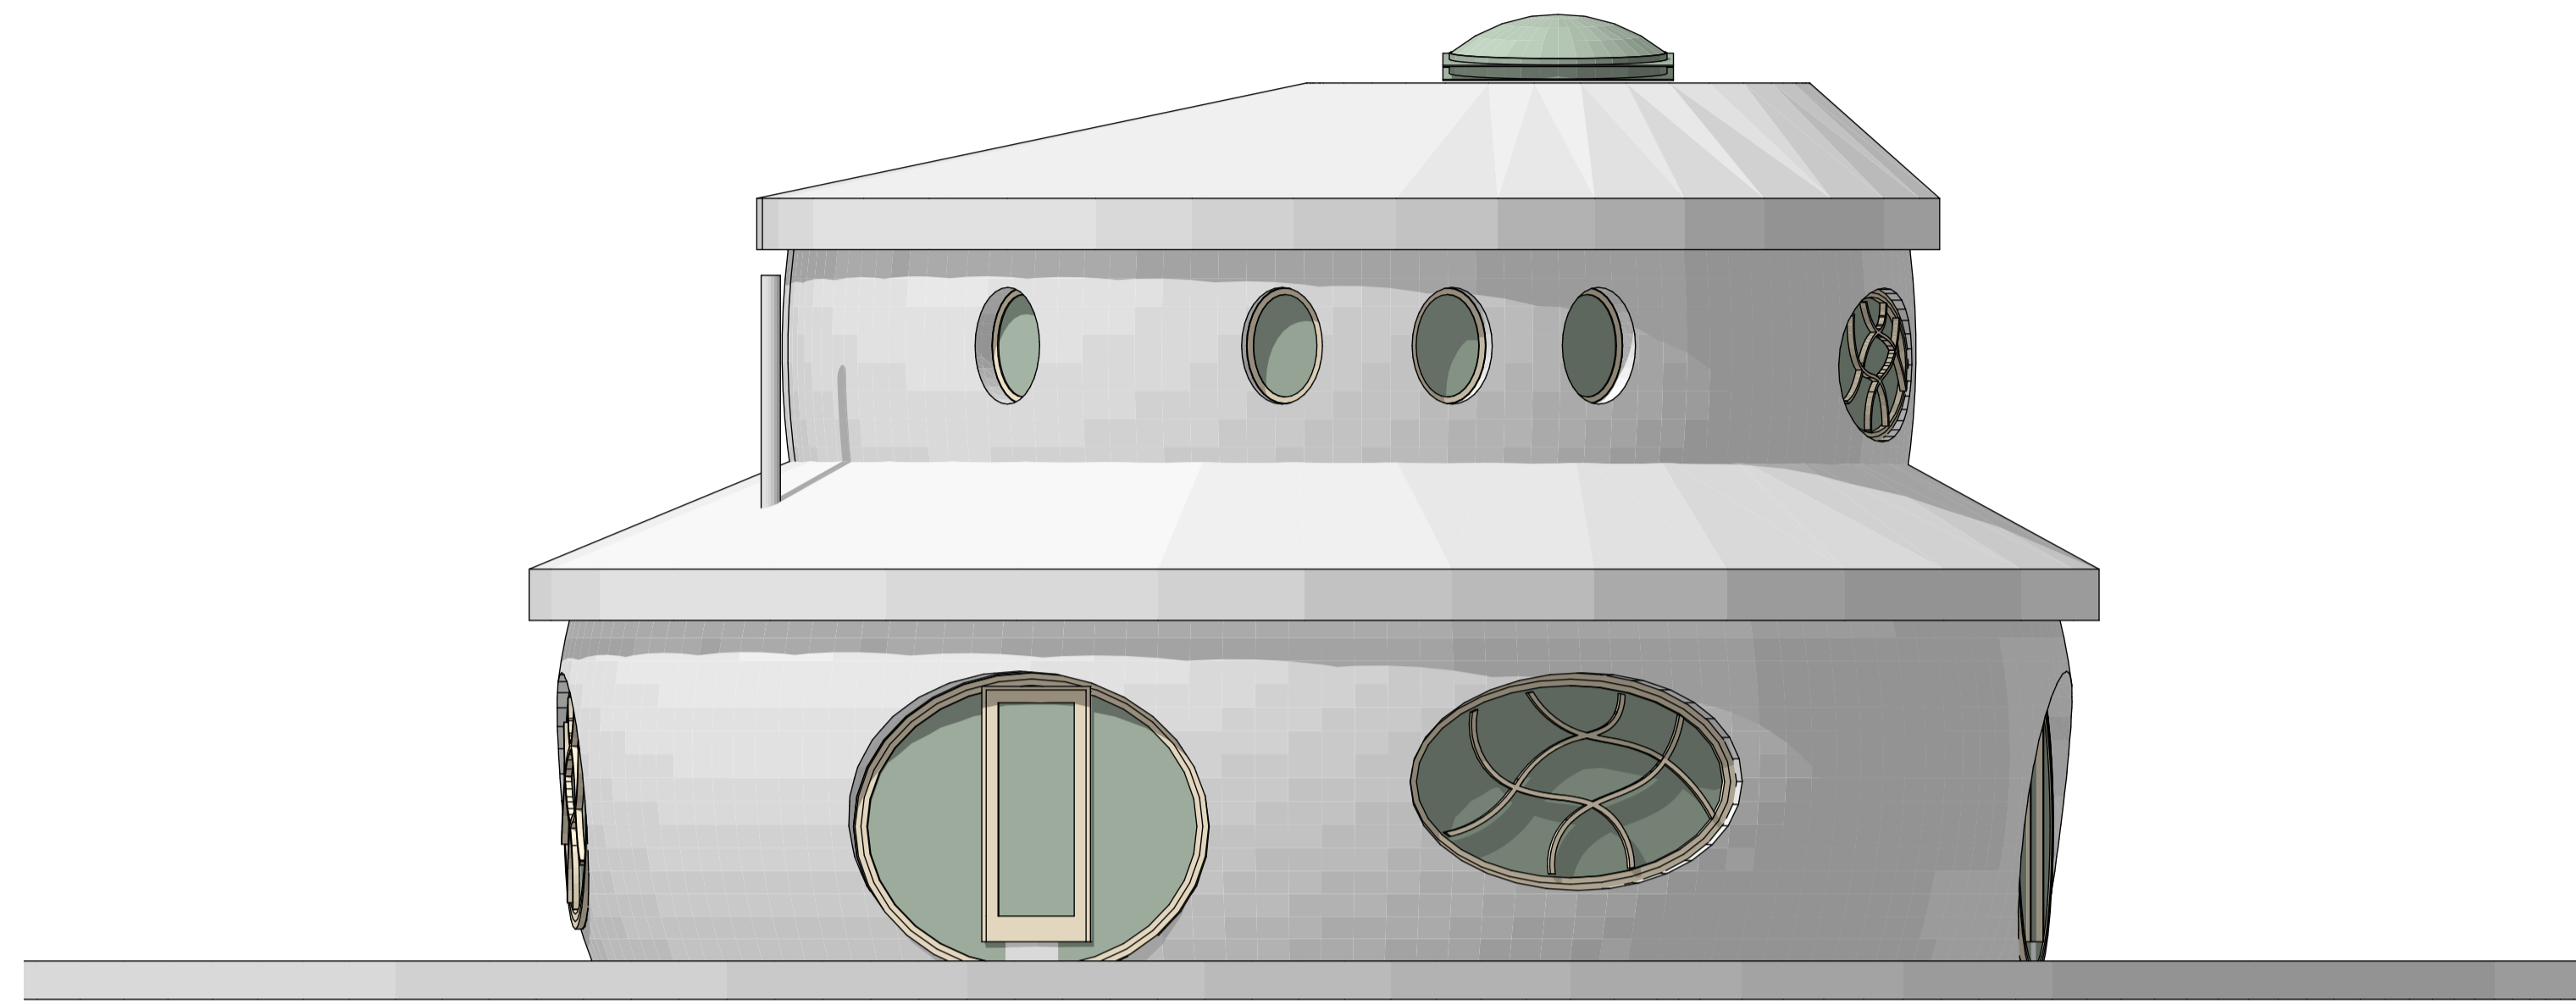


East Elevation

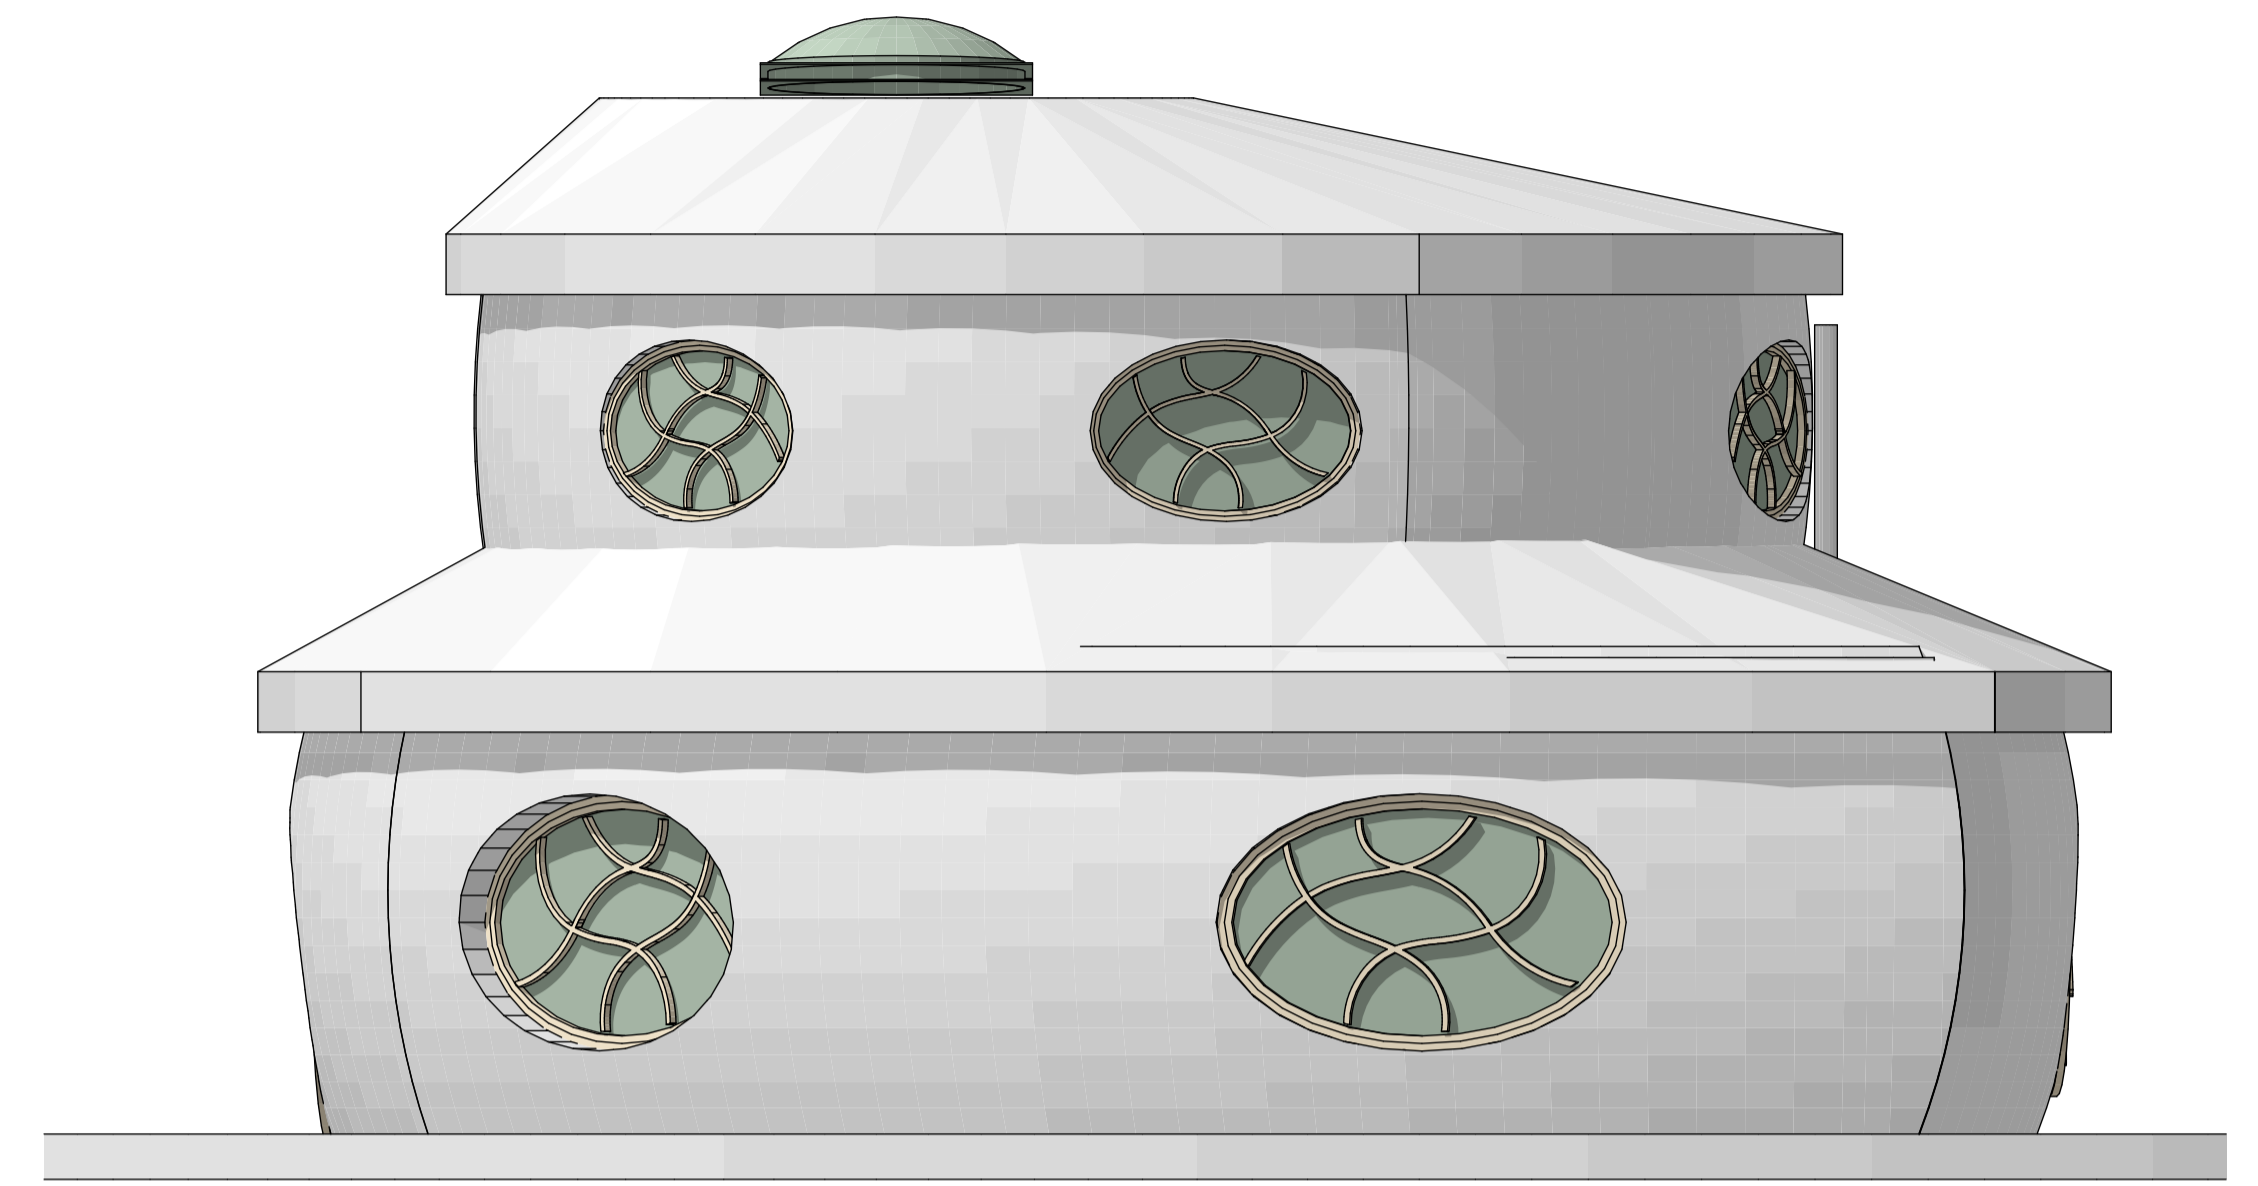

West Elevation

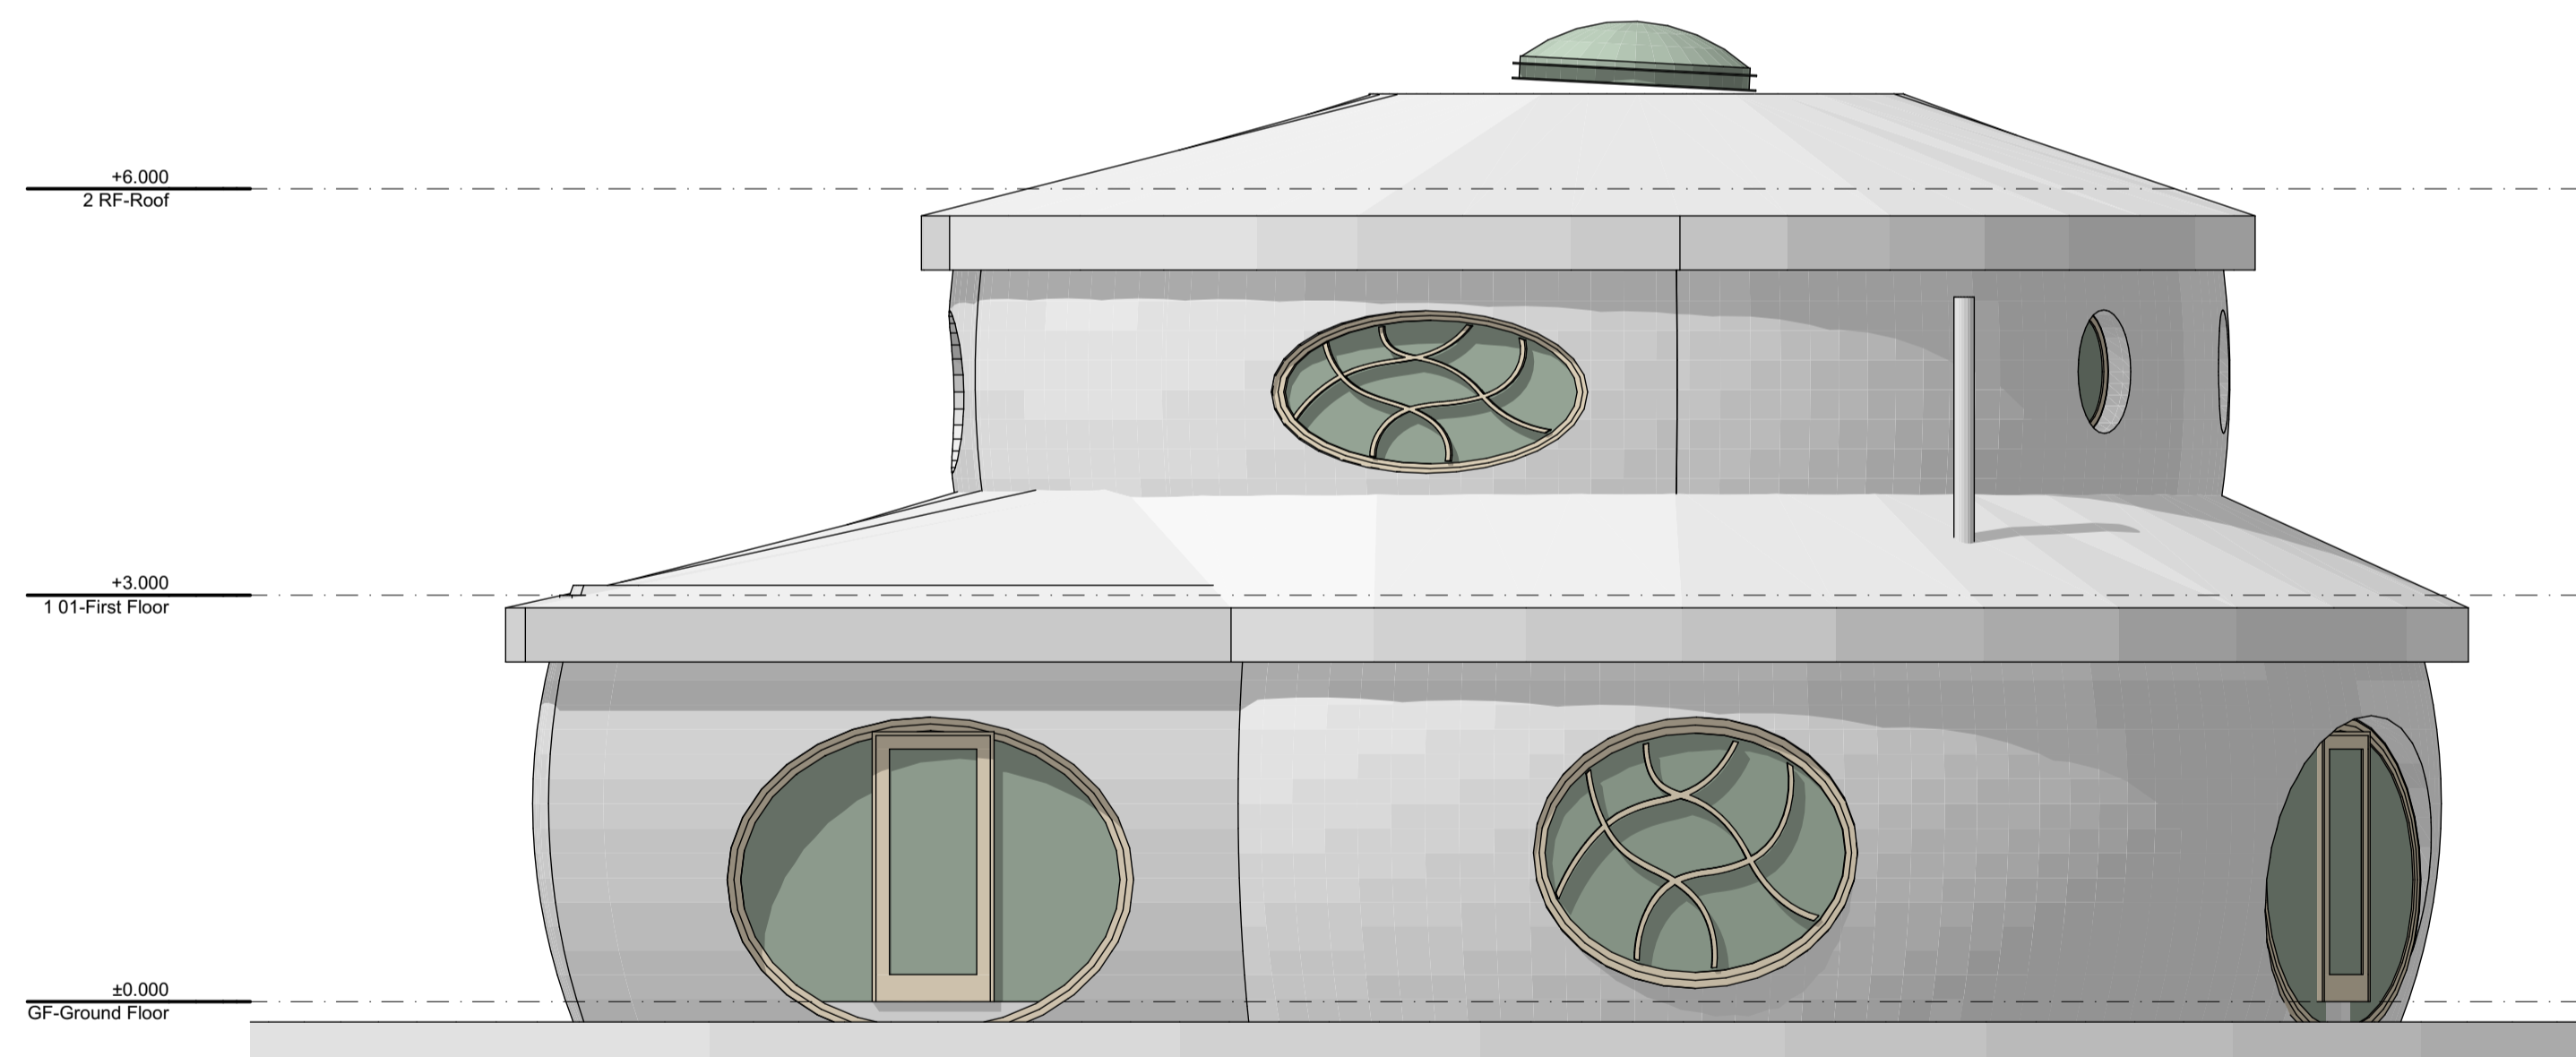

South Elevation

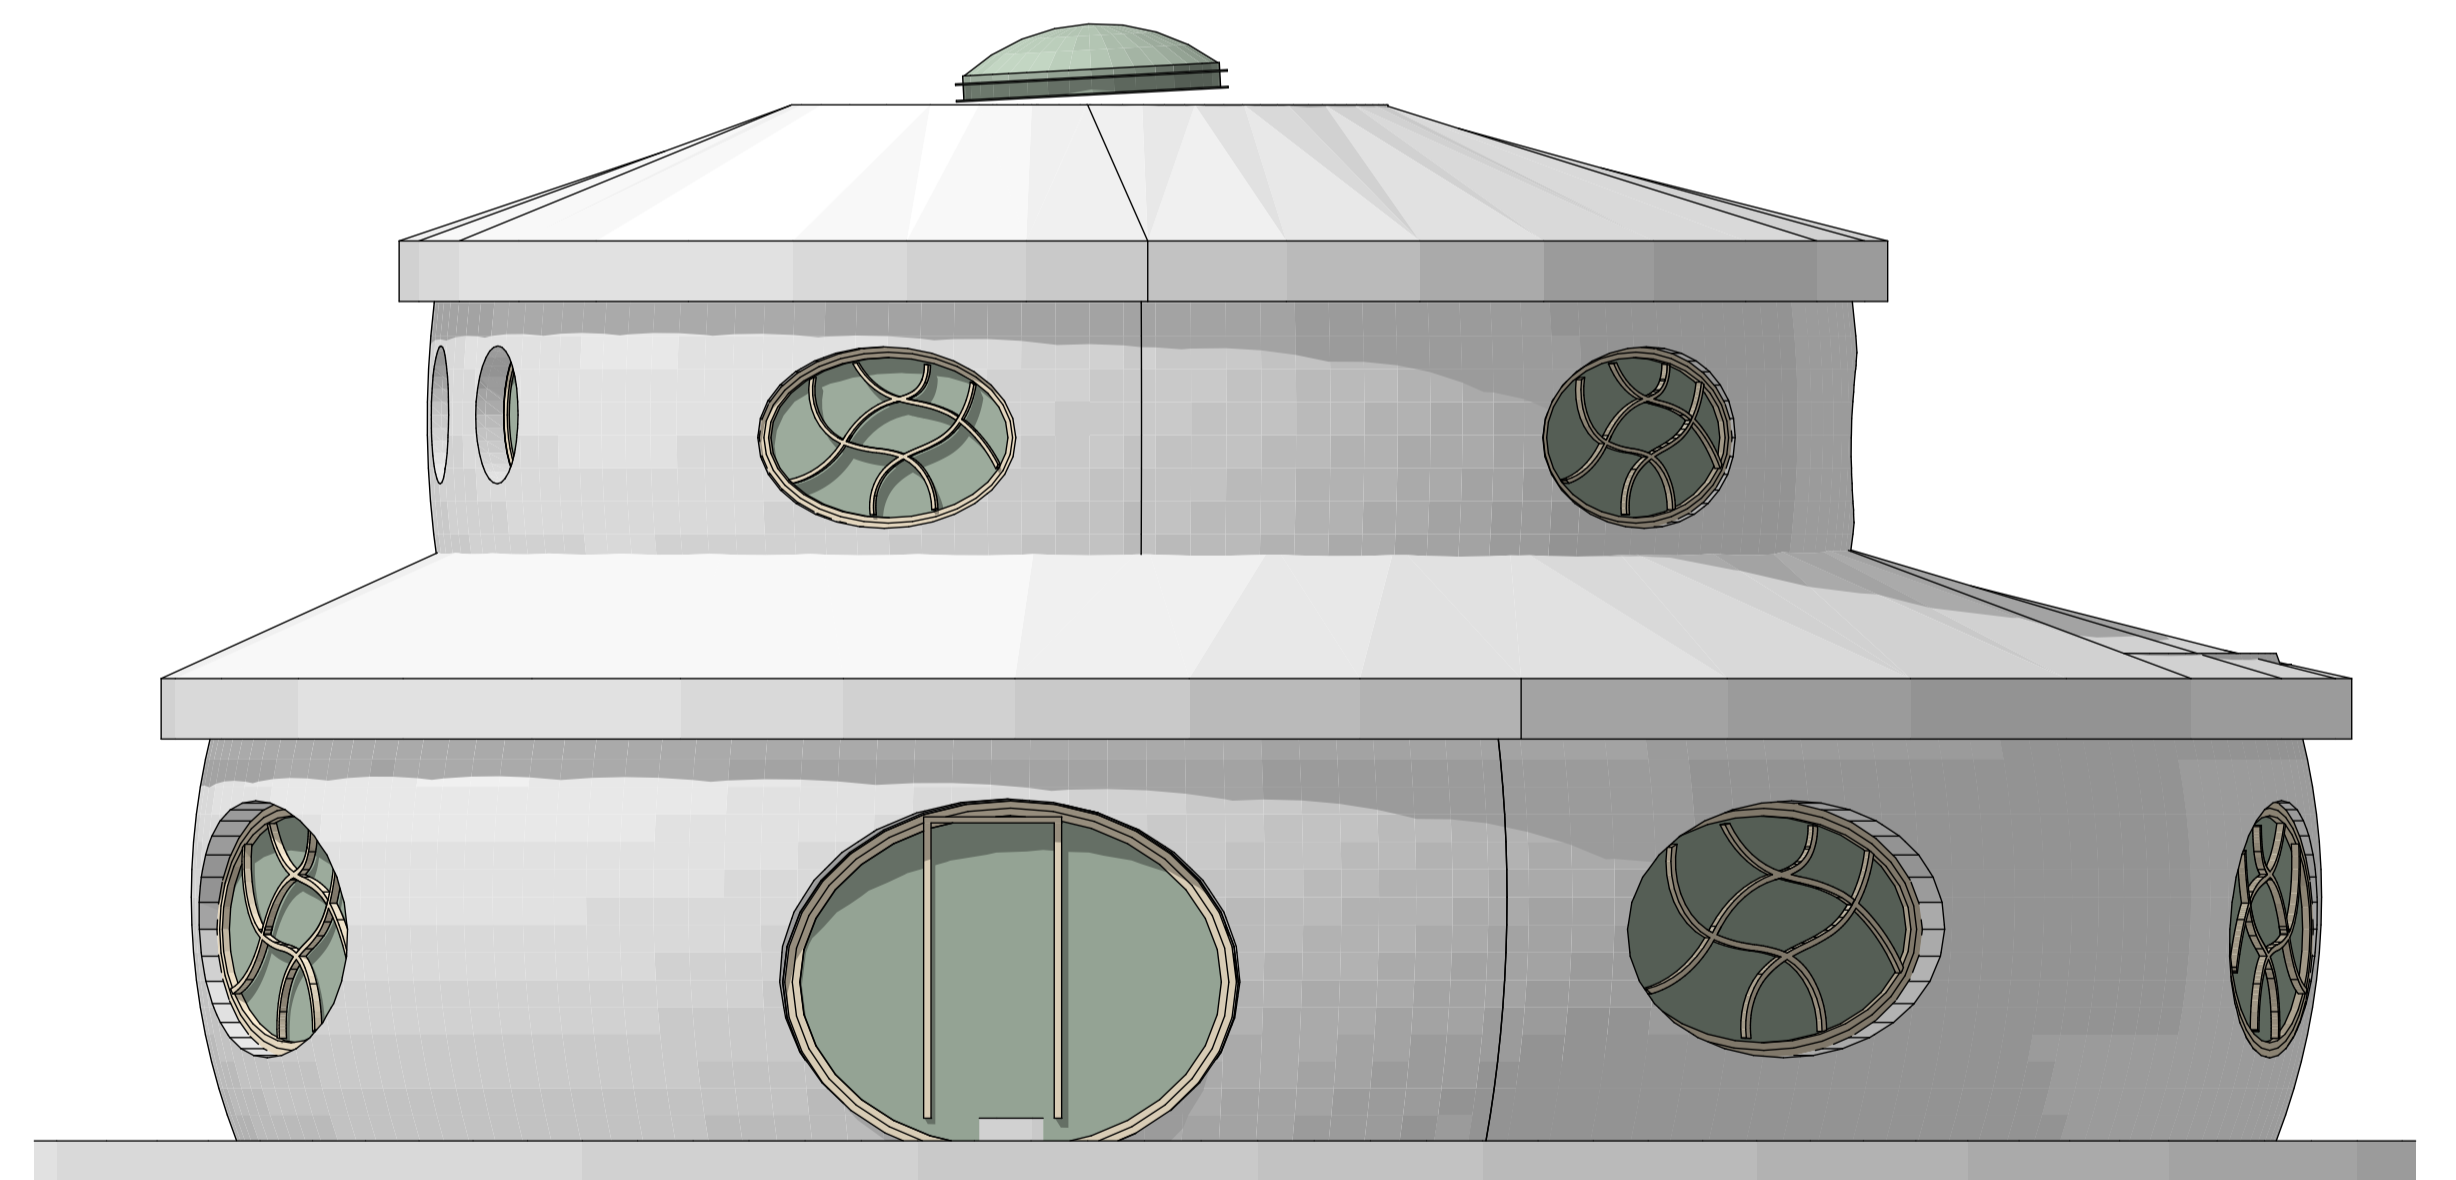

North Elevation


Roof with constant eaves line and constant apex; variable (shallow) pitch.

REVISIONS:


DATE: -




project name
address
title
scale 1:50 @ A1 date 17.10.2023 author CW status Pre job no. AJ0155
drawing no. SK Rev C.5 revision
Lili's House
Elevations
DO NOT SCALE FROM THIS DRAWING - Verify all dimensions on site
THE GREEN OAK CARPENTRY COMPANY LTD, Langley, Liss, Hampshire GU33 7JW 01730 892049

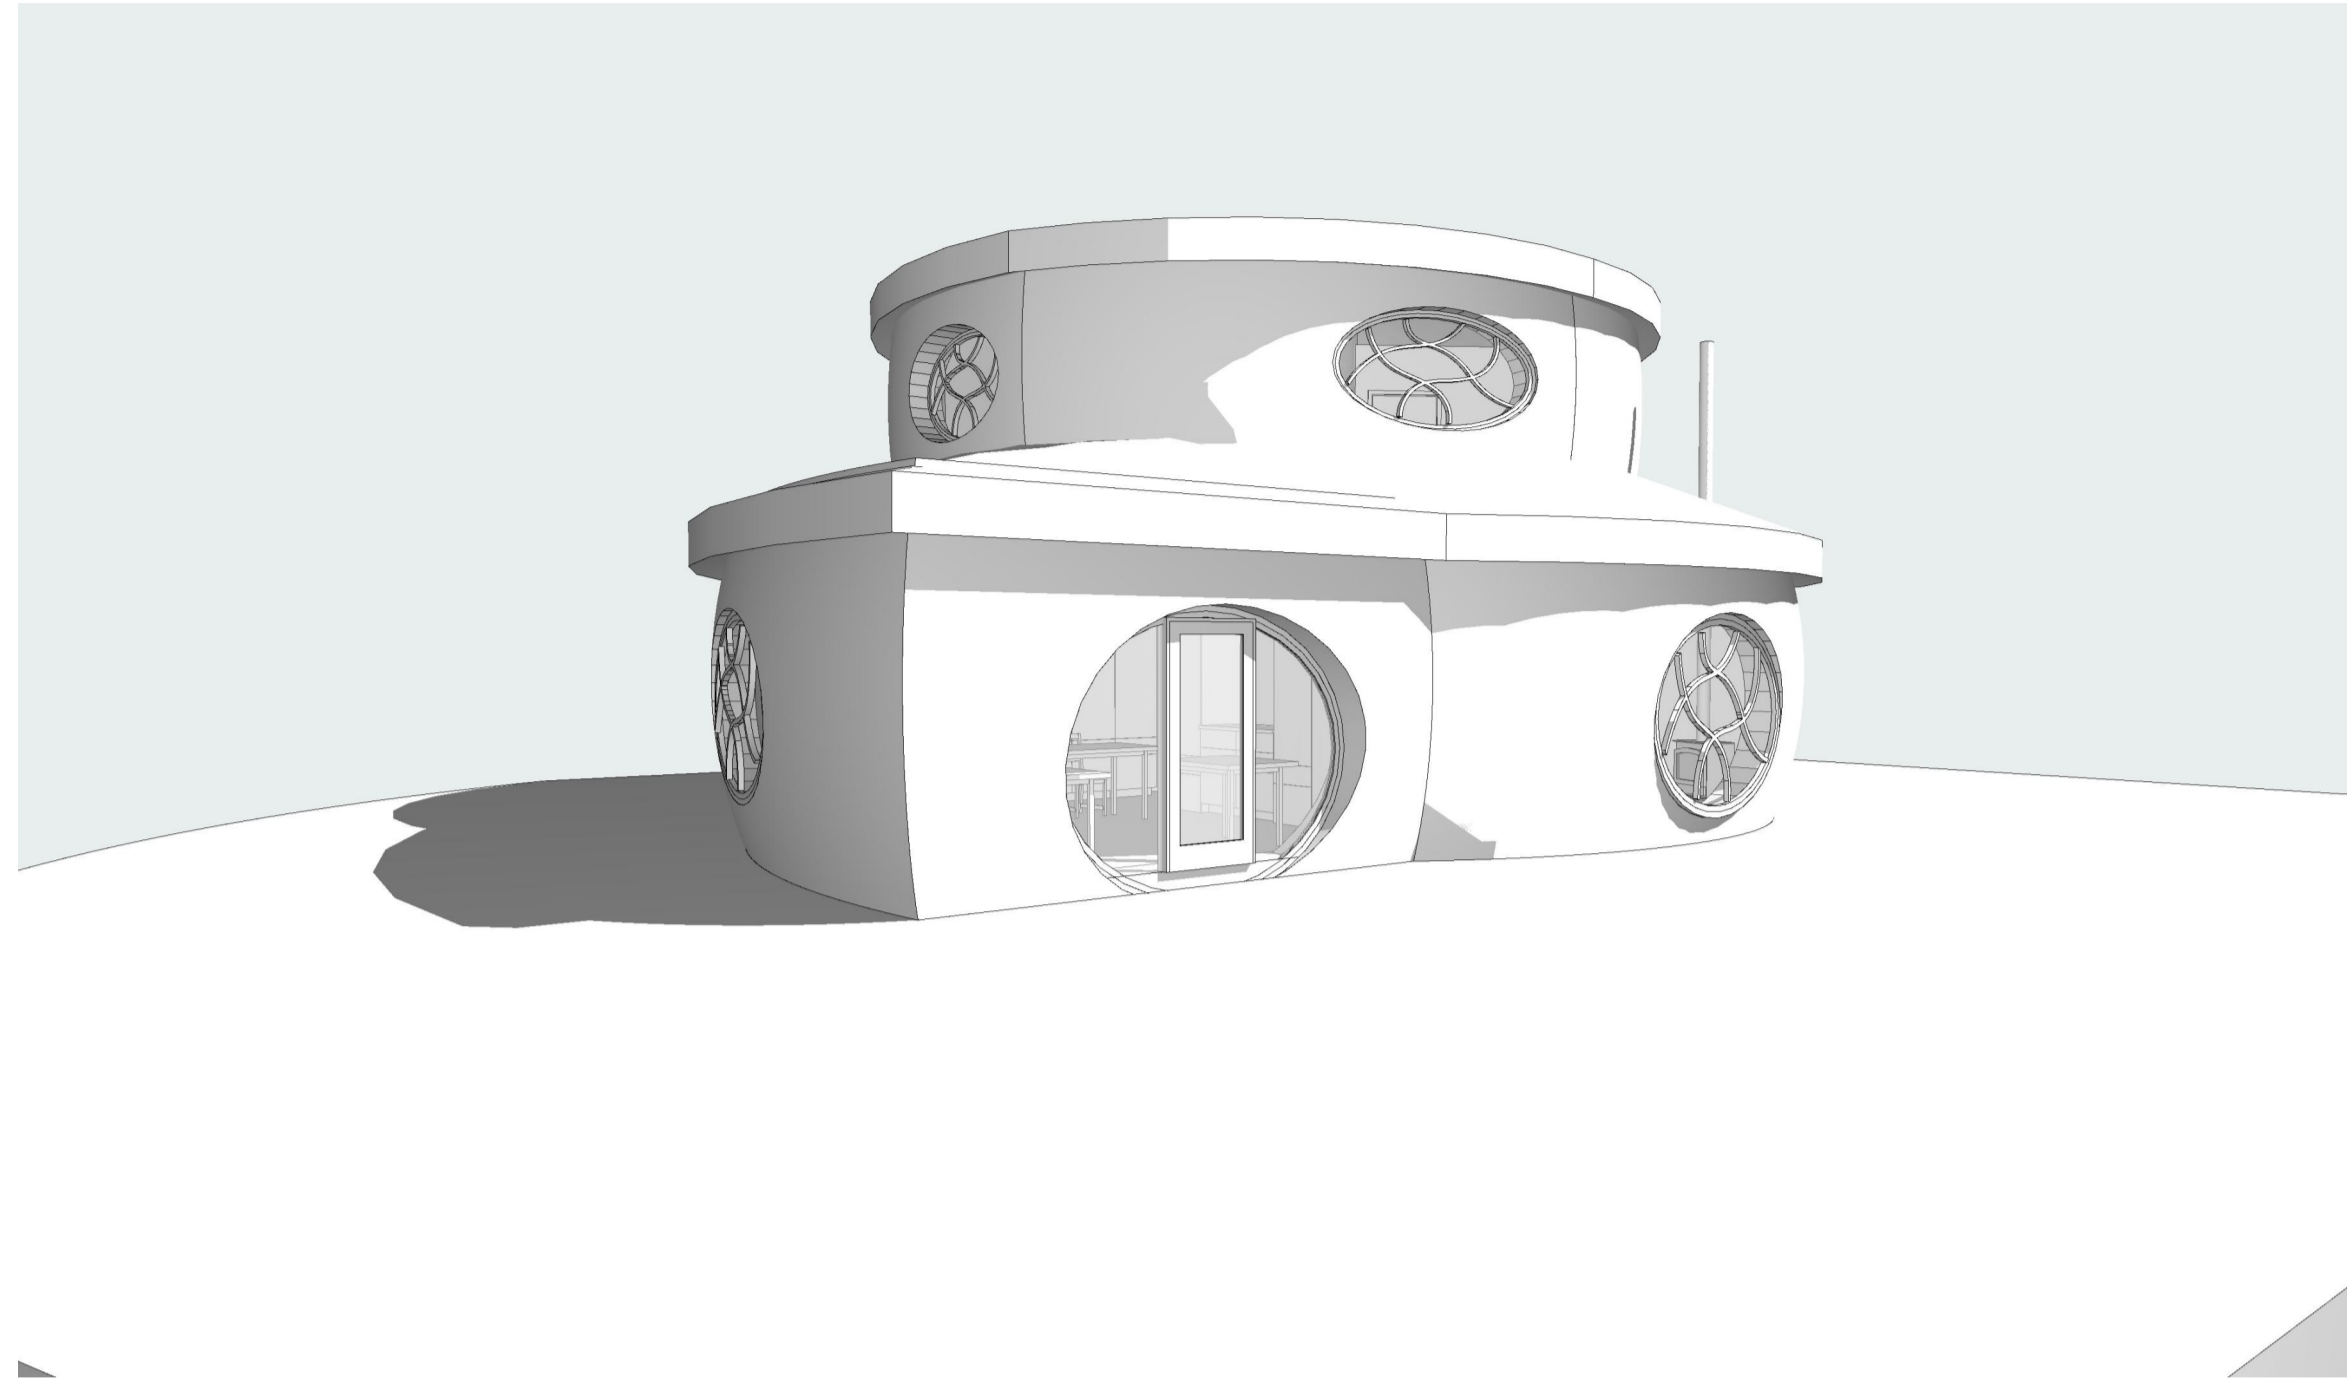


3d1

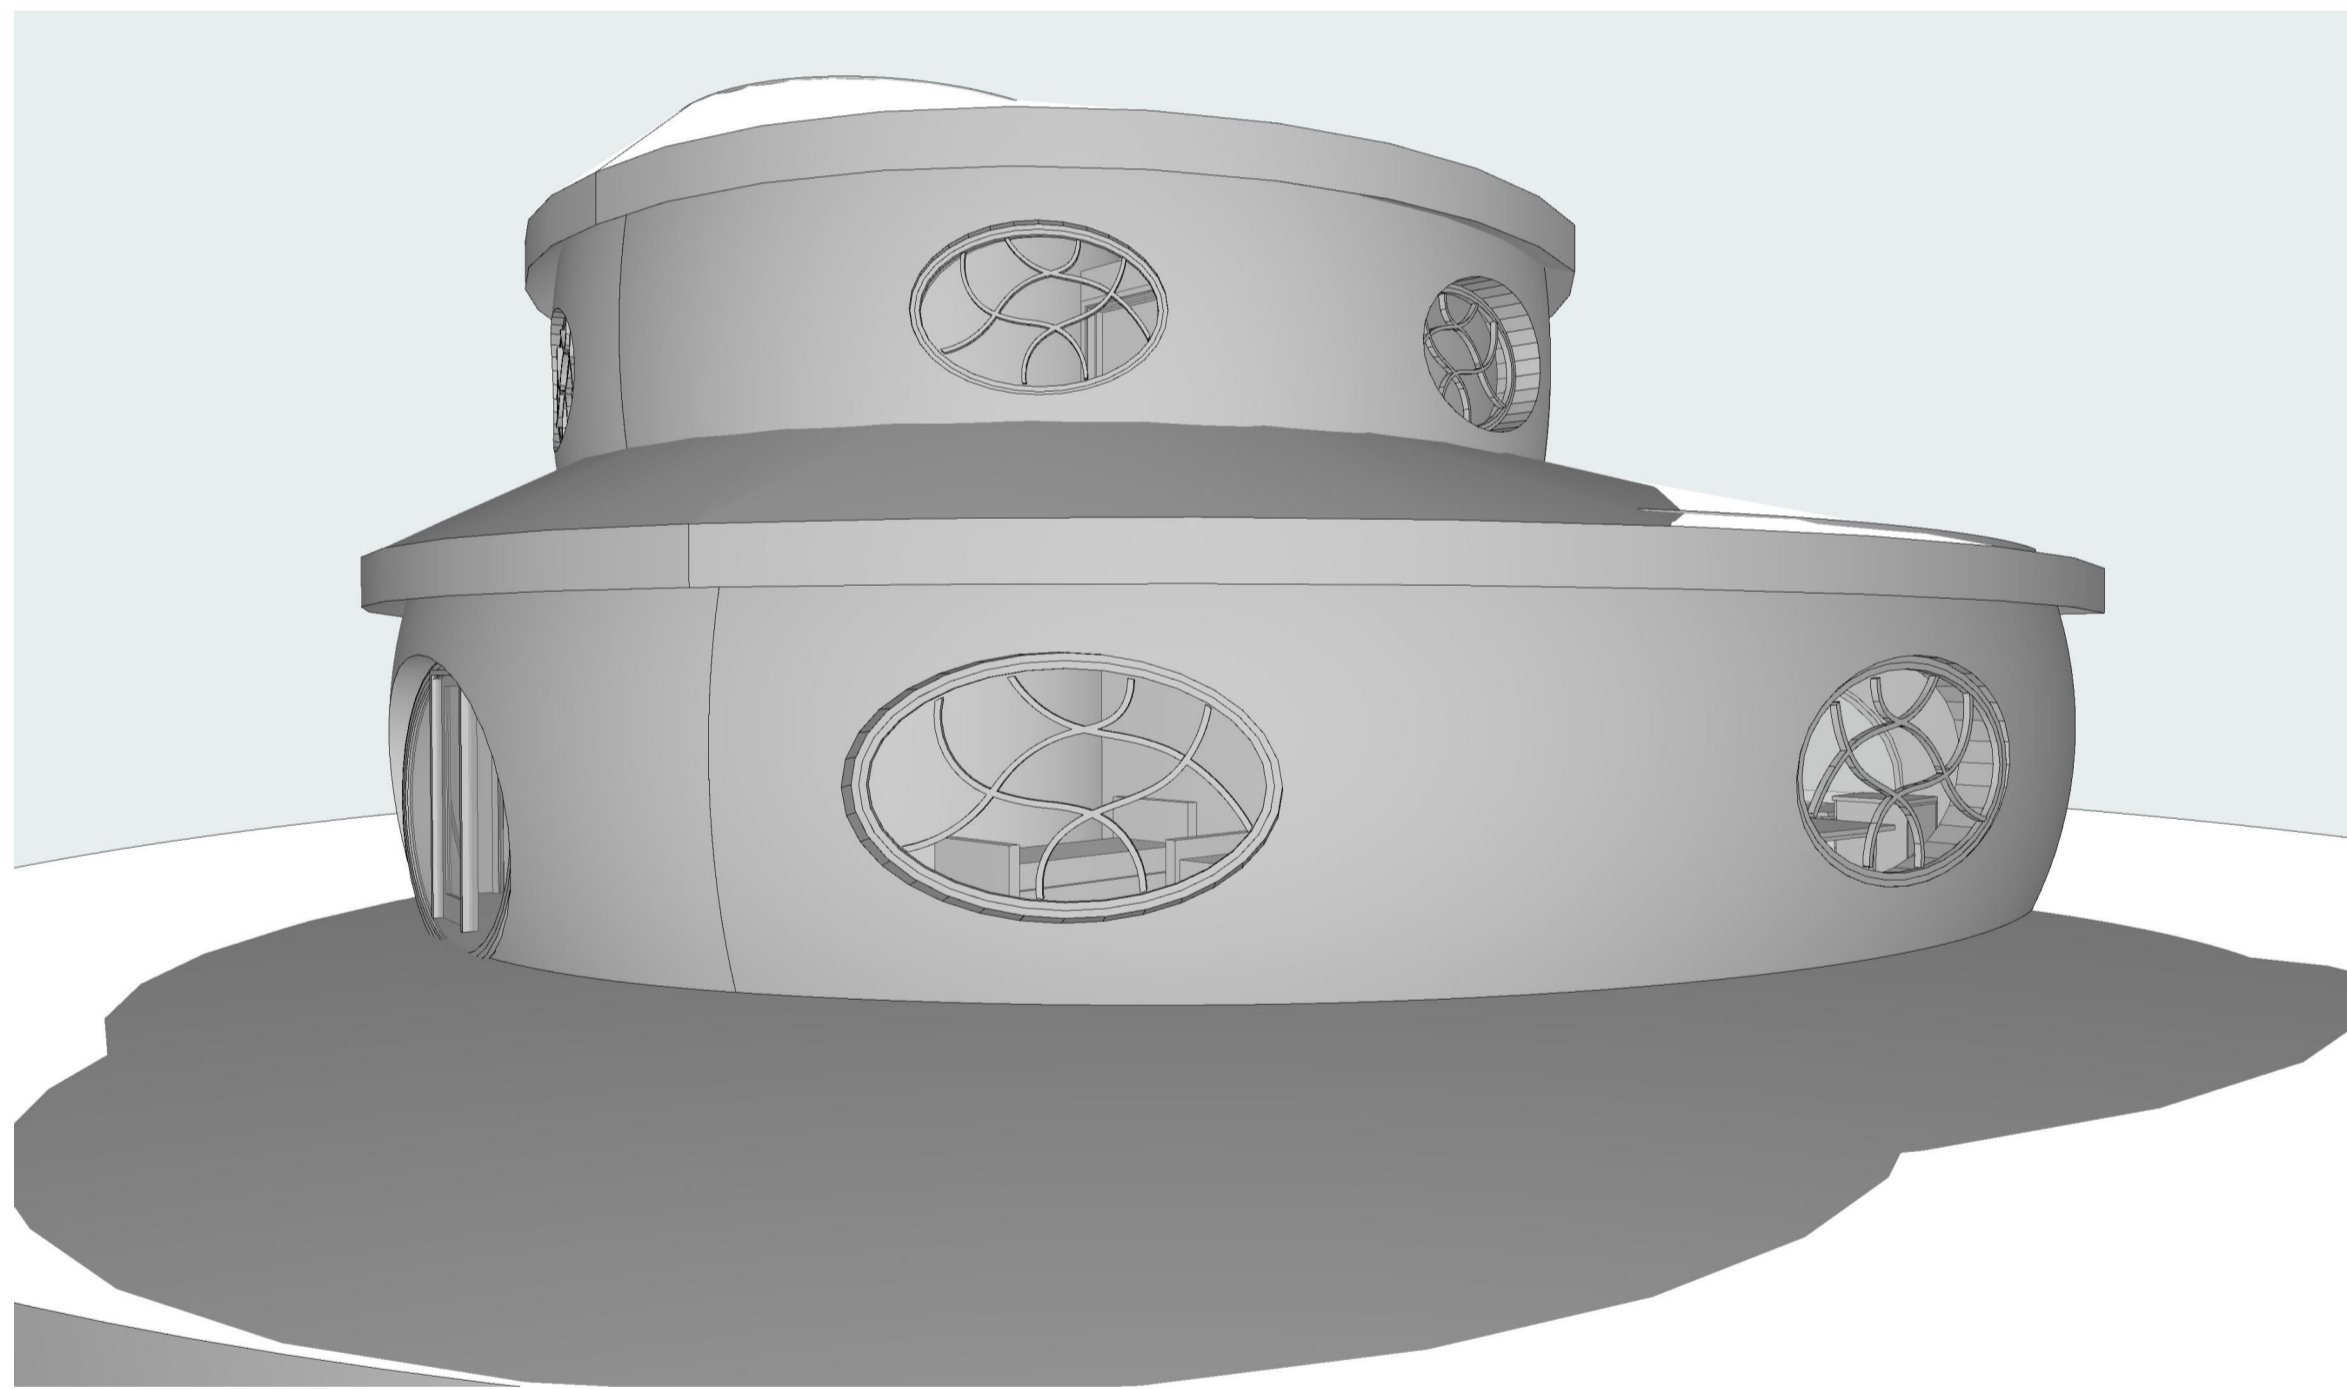

3d4

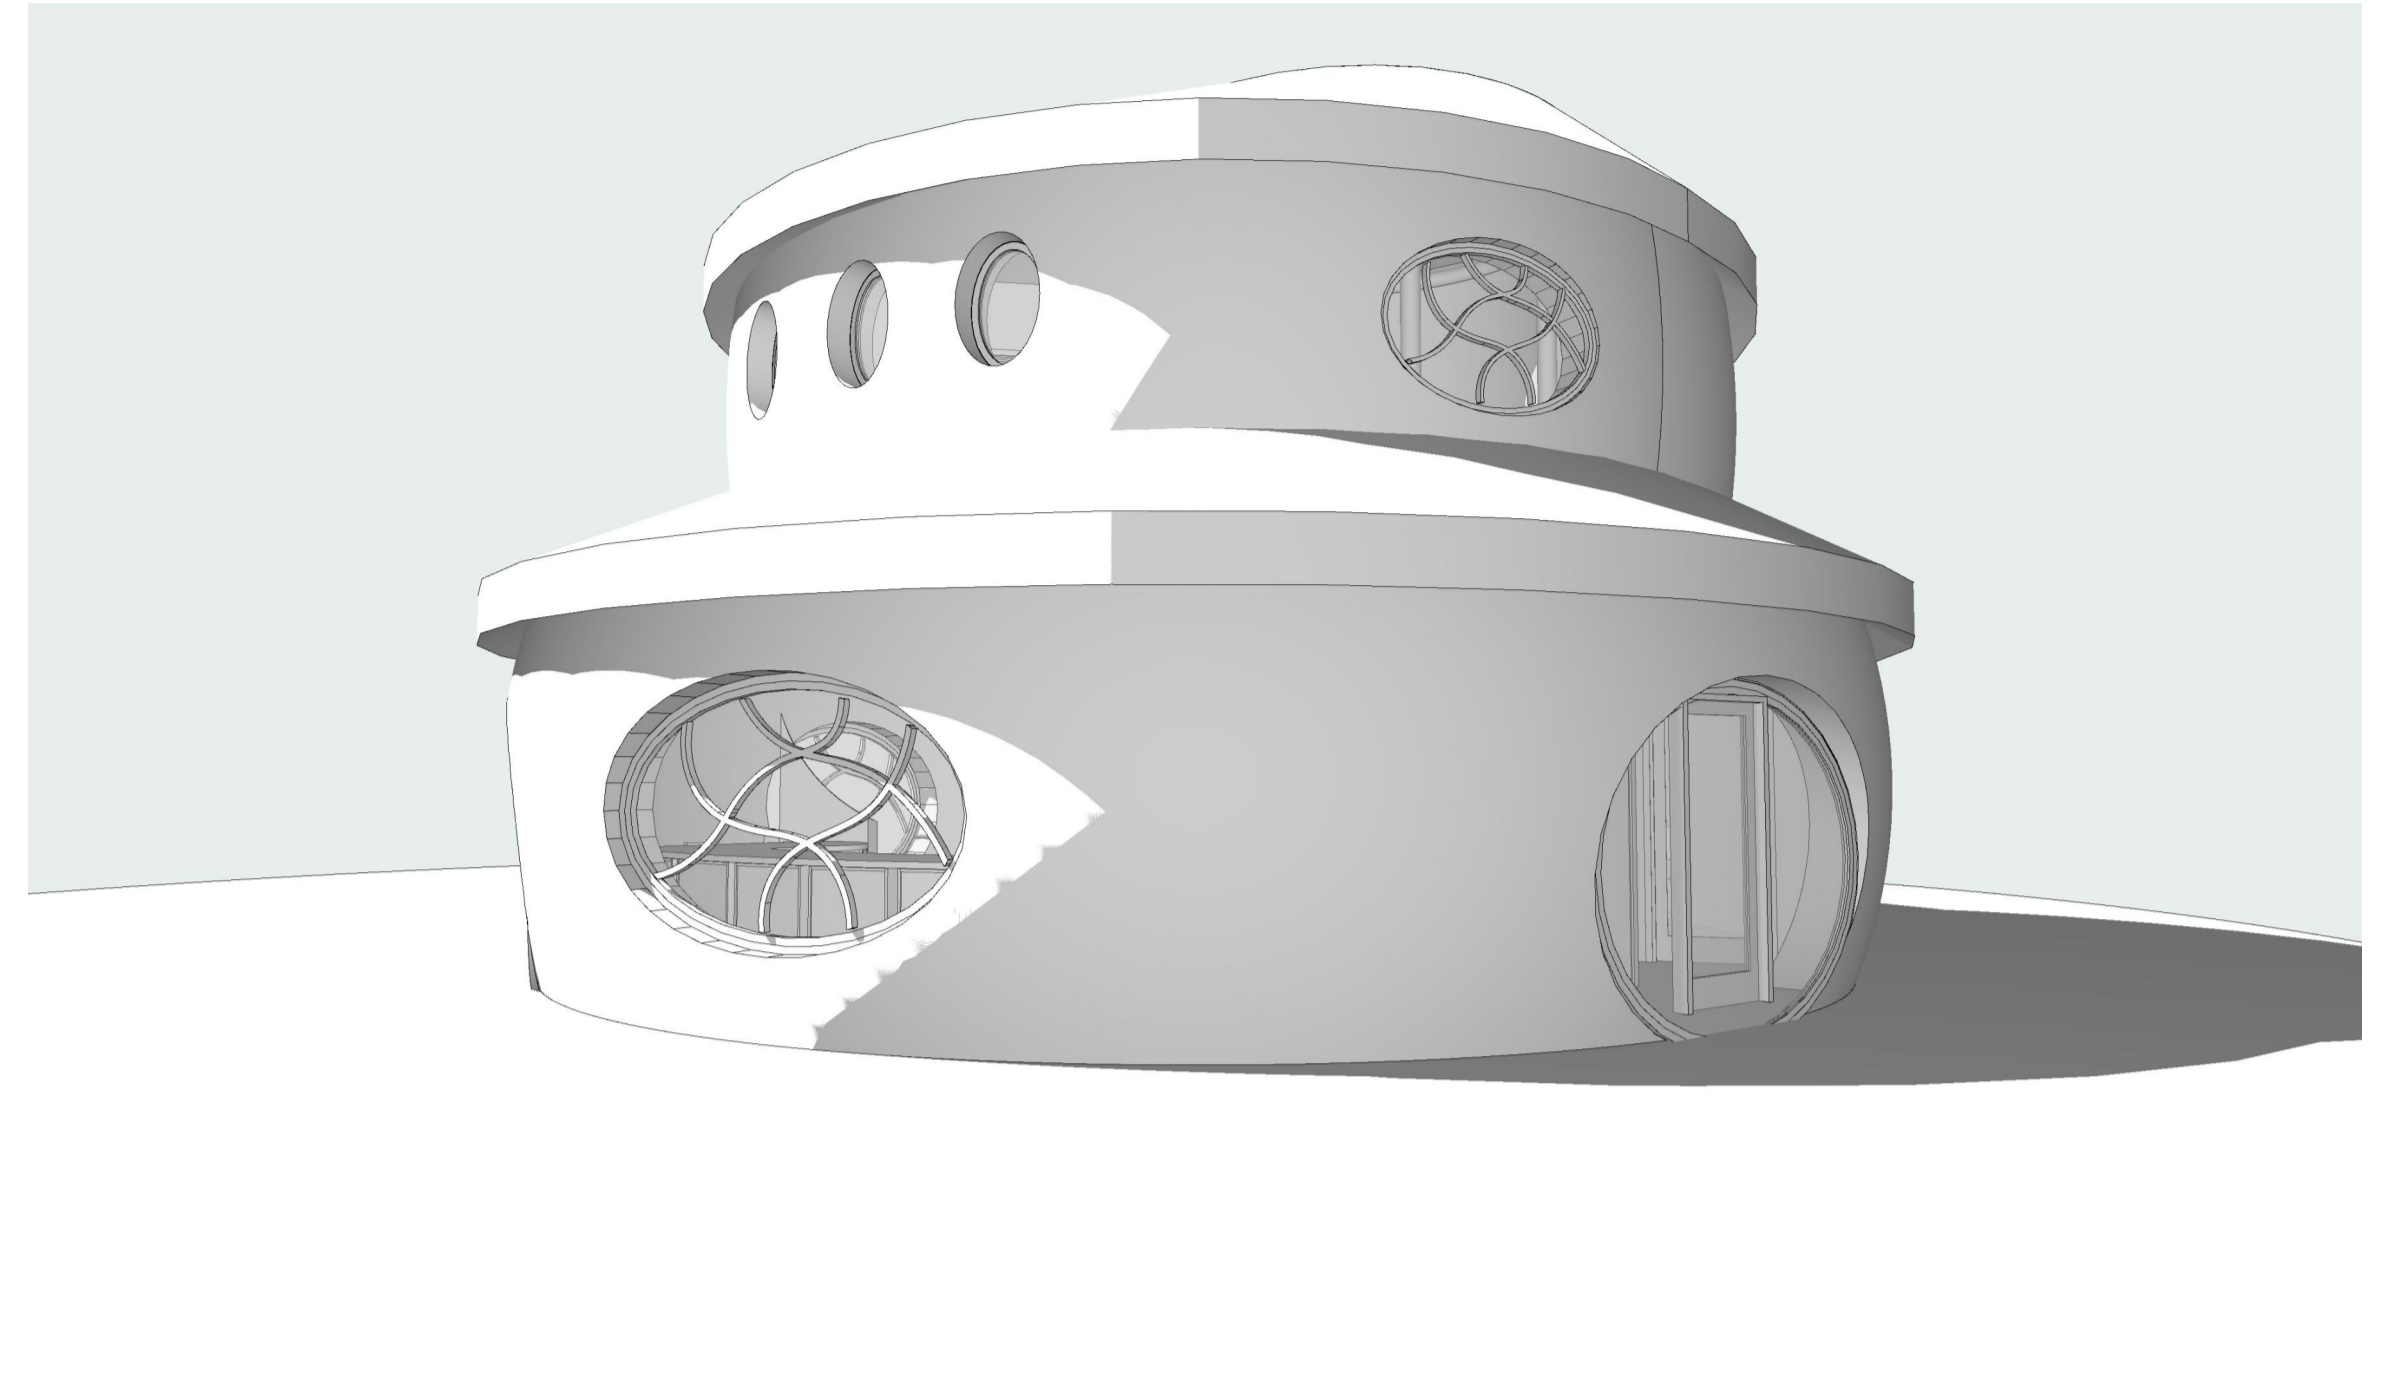

3d3

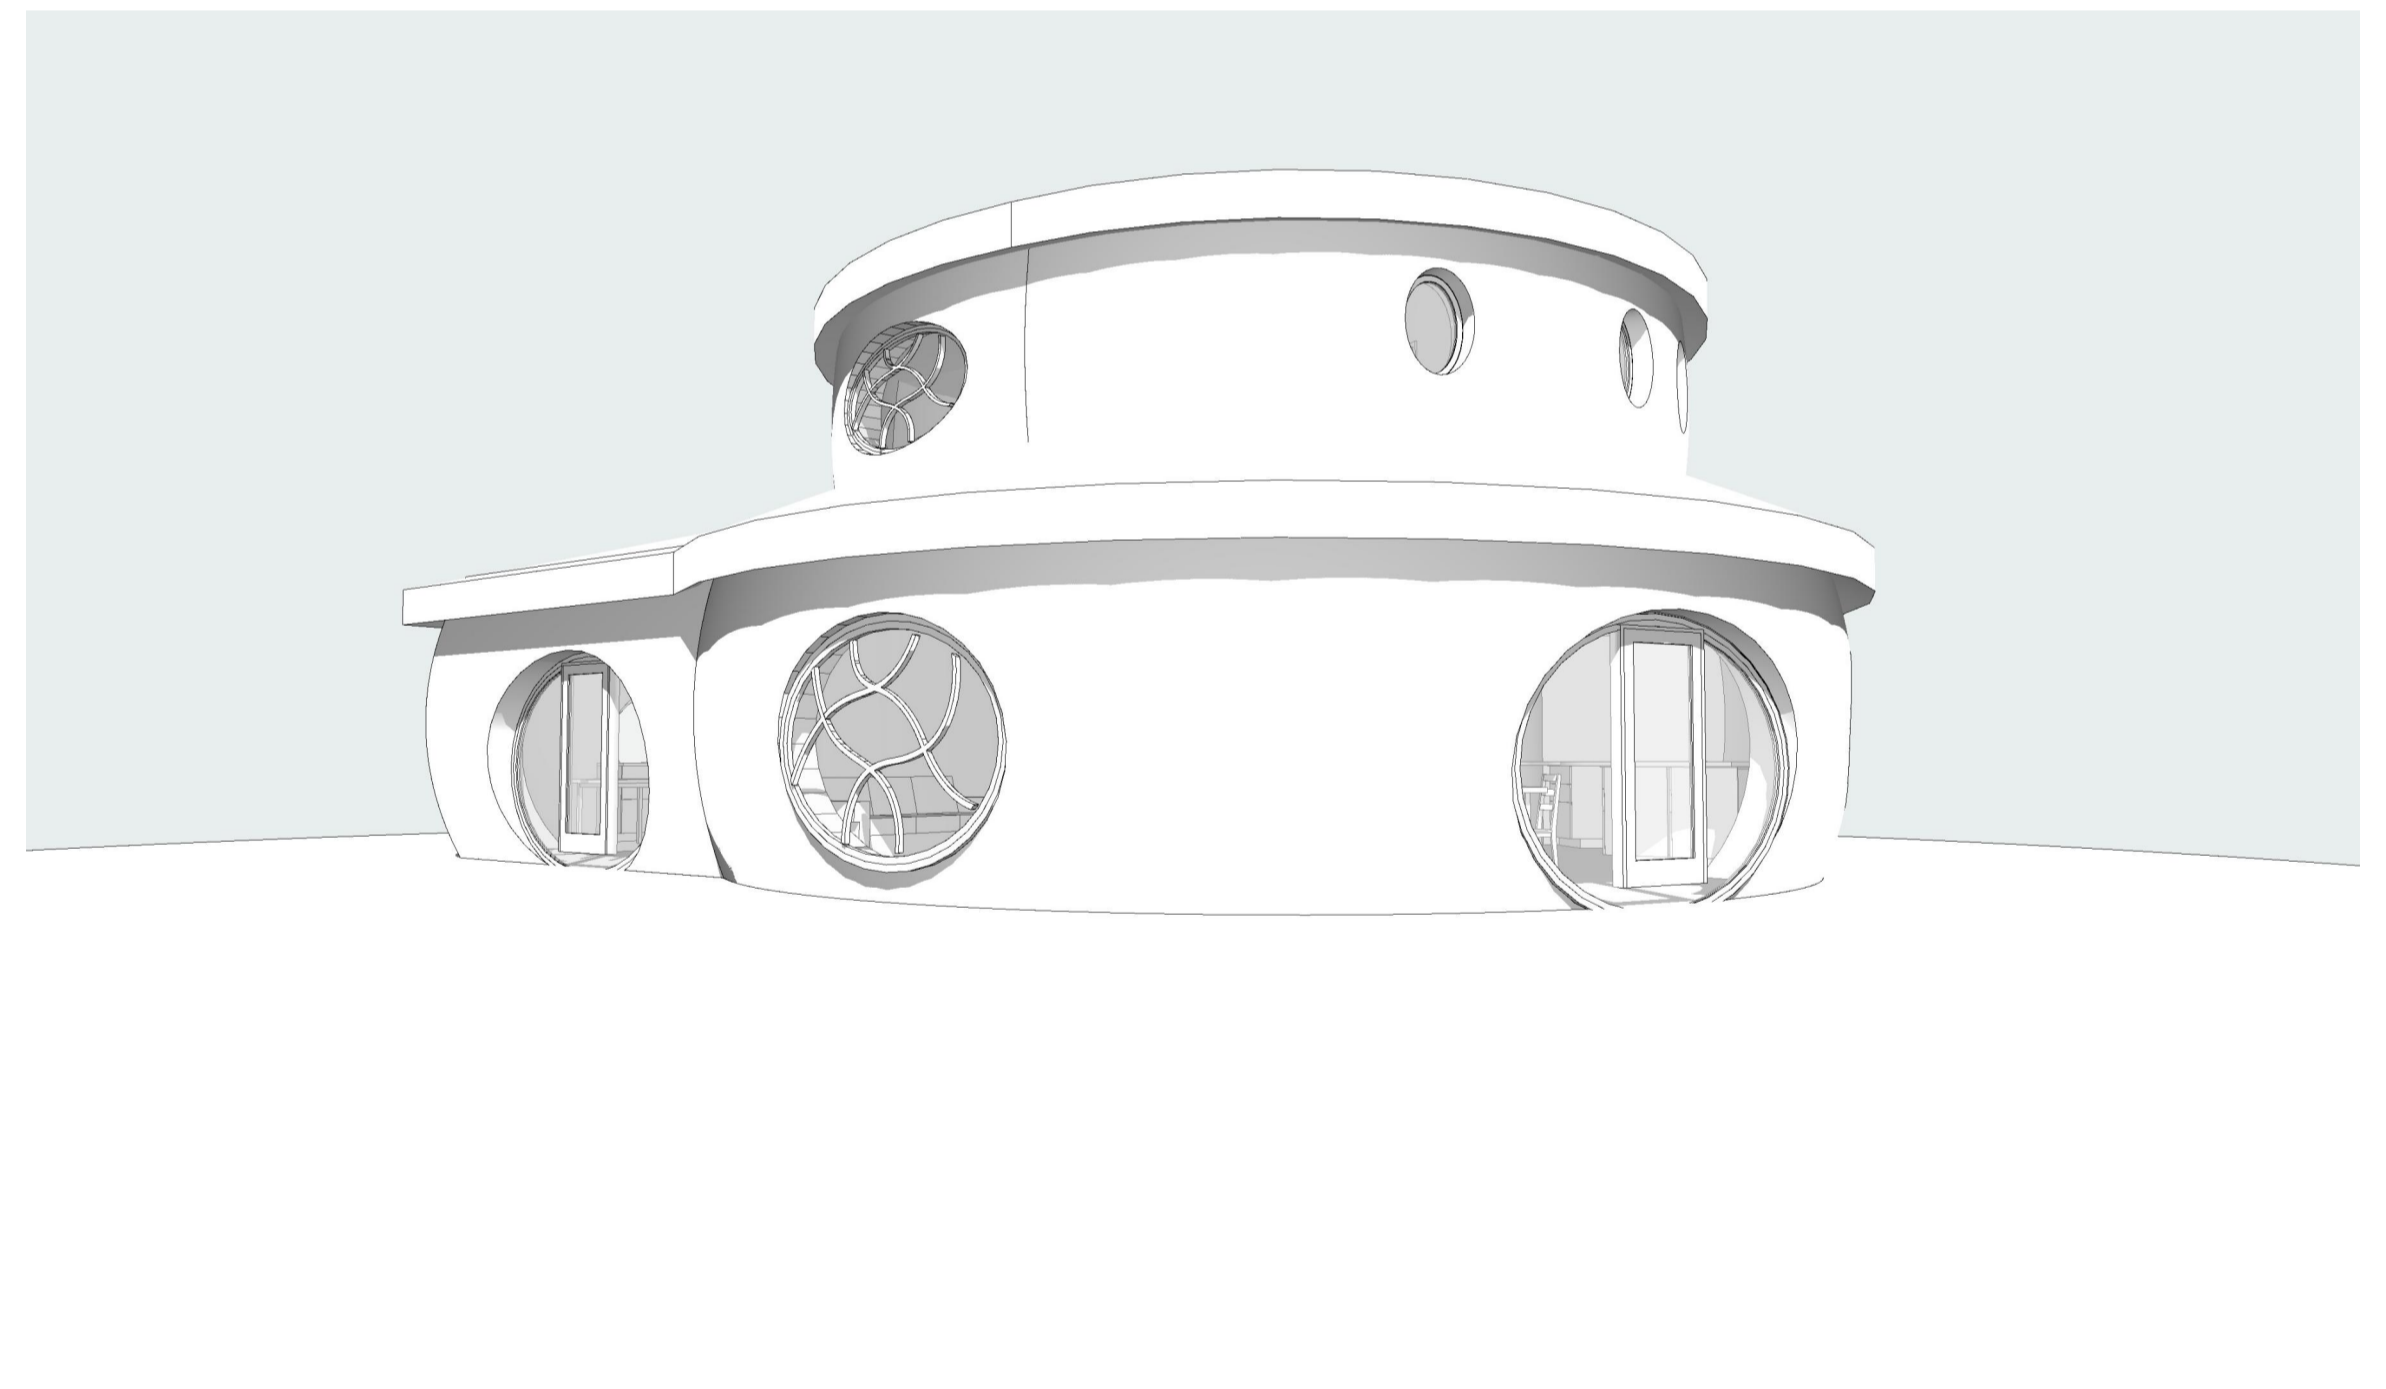

3d2

REVISIONS:

DATE: -



project name

address

title

scale

@ A1

date

14.07.2023

author

CW

status

Pre

job no.

AJ0155

drawing no.

SK Rev C.6


Lili's House

Perspectives - External


DO NOT SCALE FROM THIS DRAWING - Verify all dimensions on site

THE GREEN OAK CARPENTRY COMPANY LTD, Langley, Liss, Hampshire GU33 7JW


01730 892049

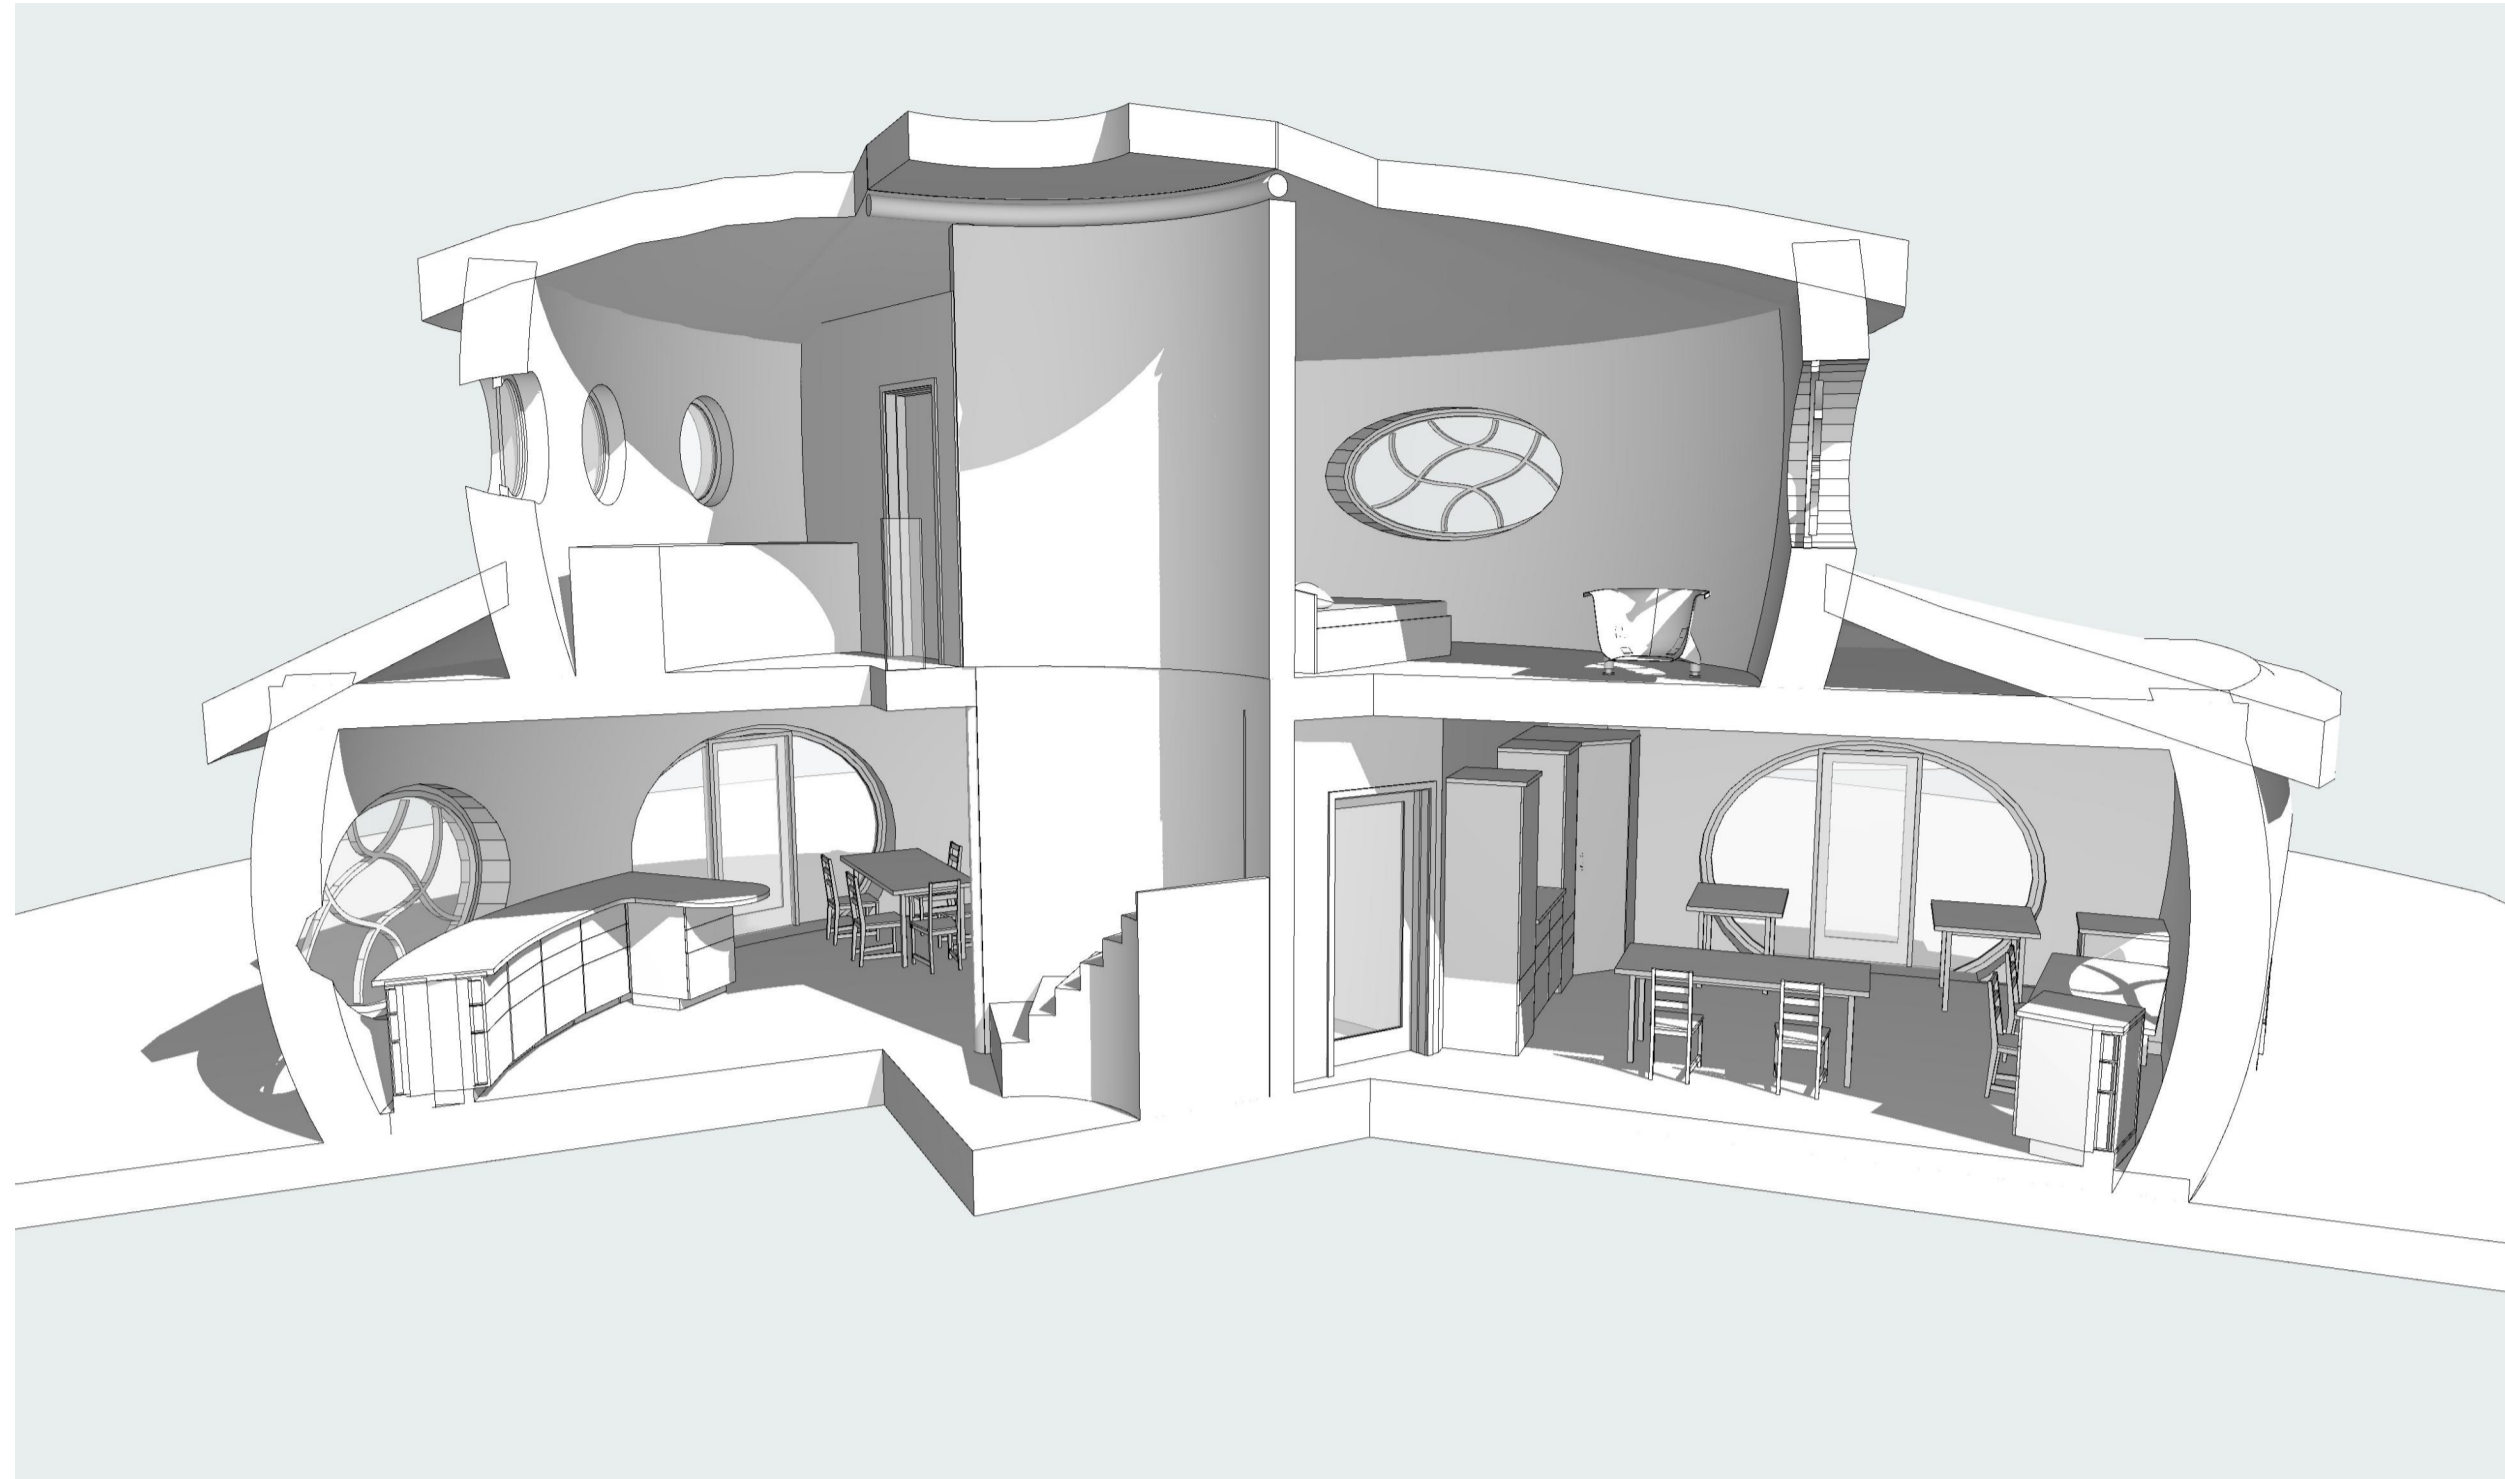


3d int 2

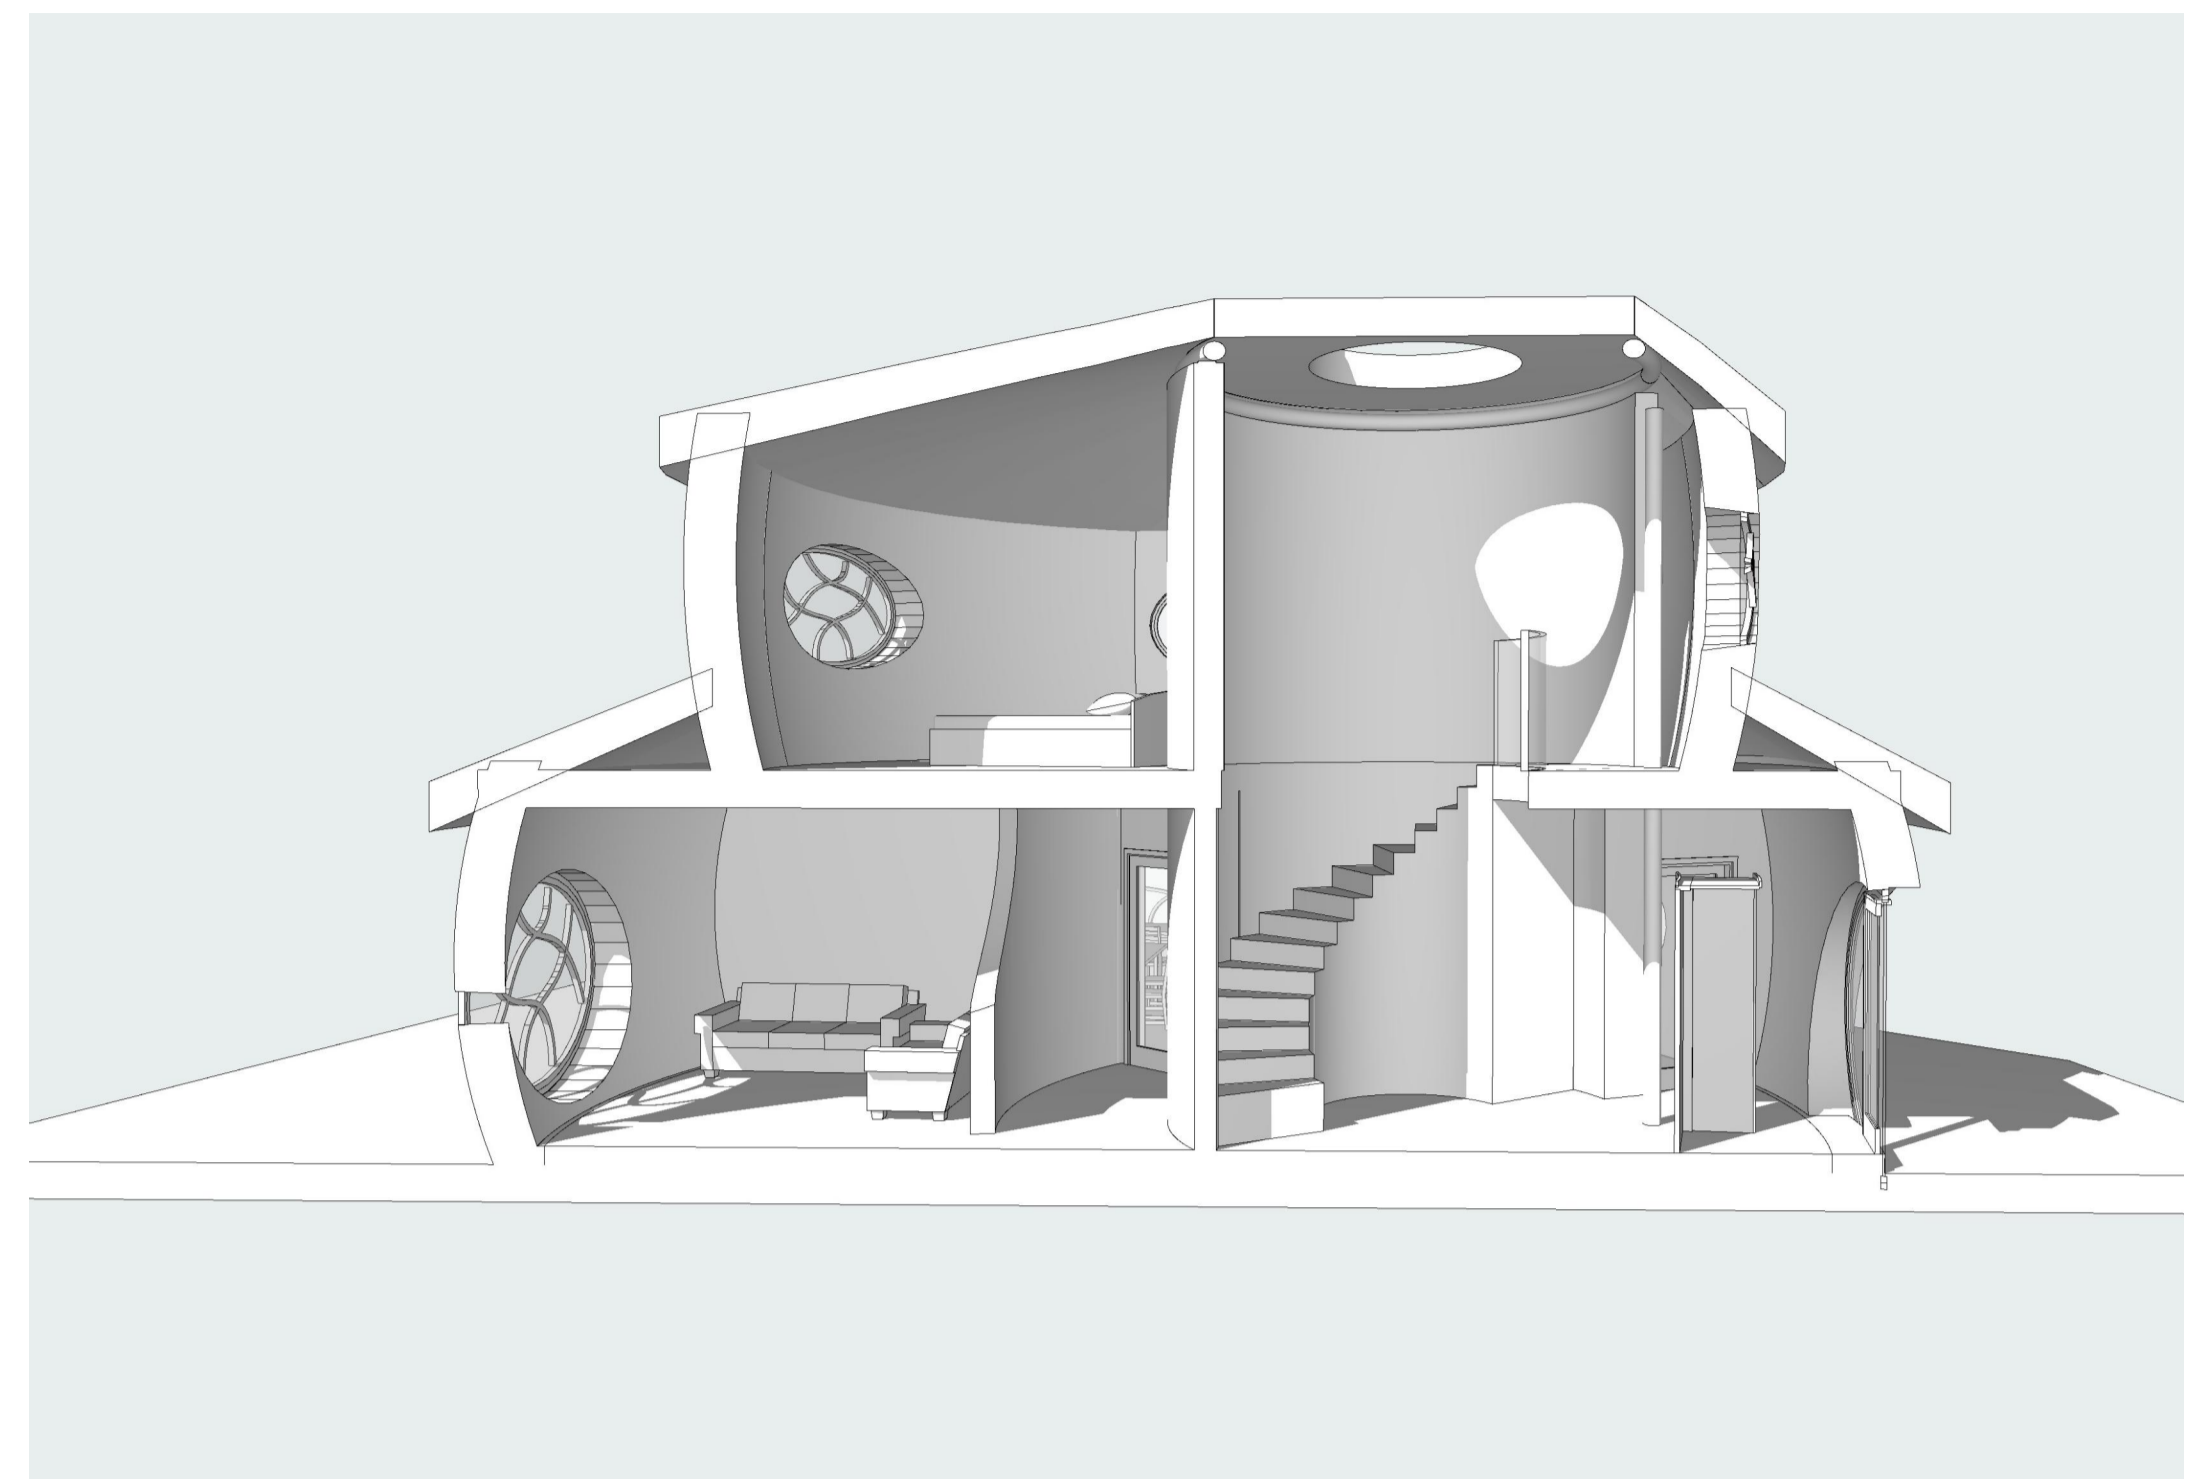

3D int 1

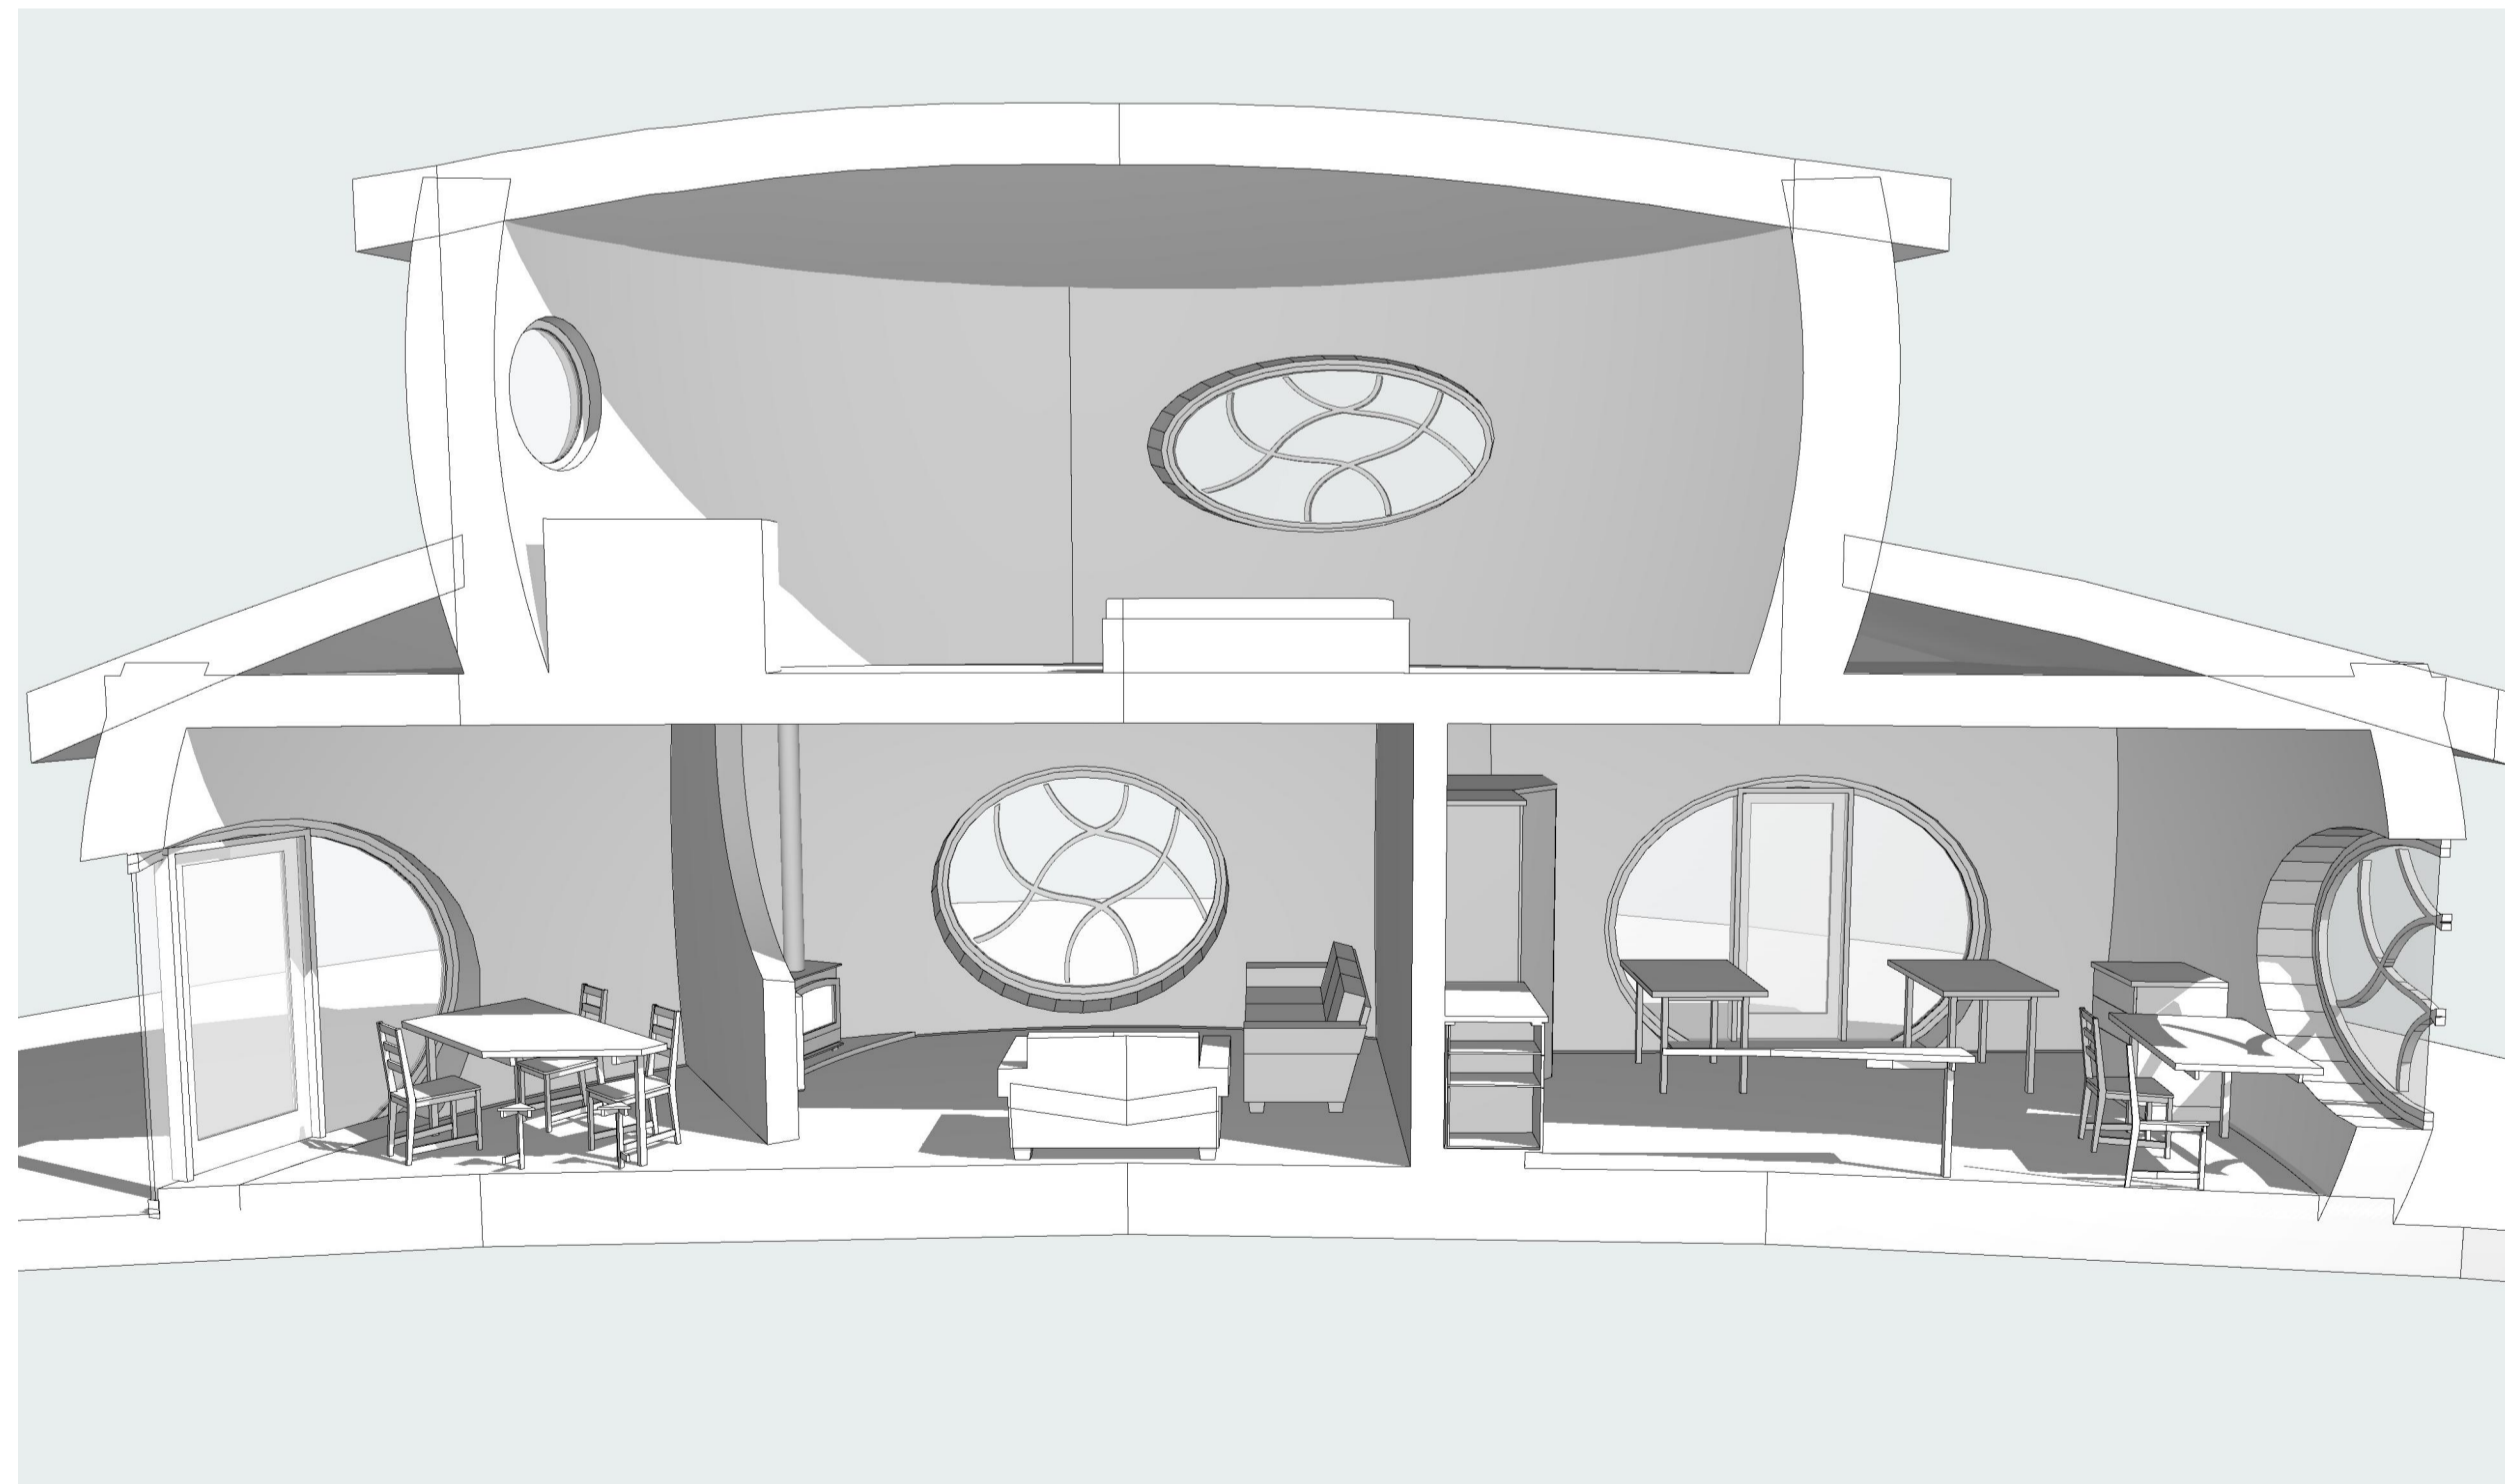

3d int 6

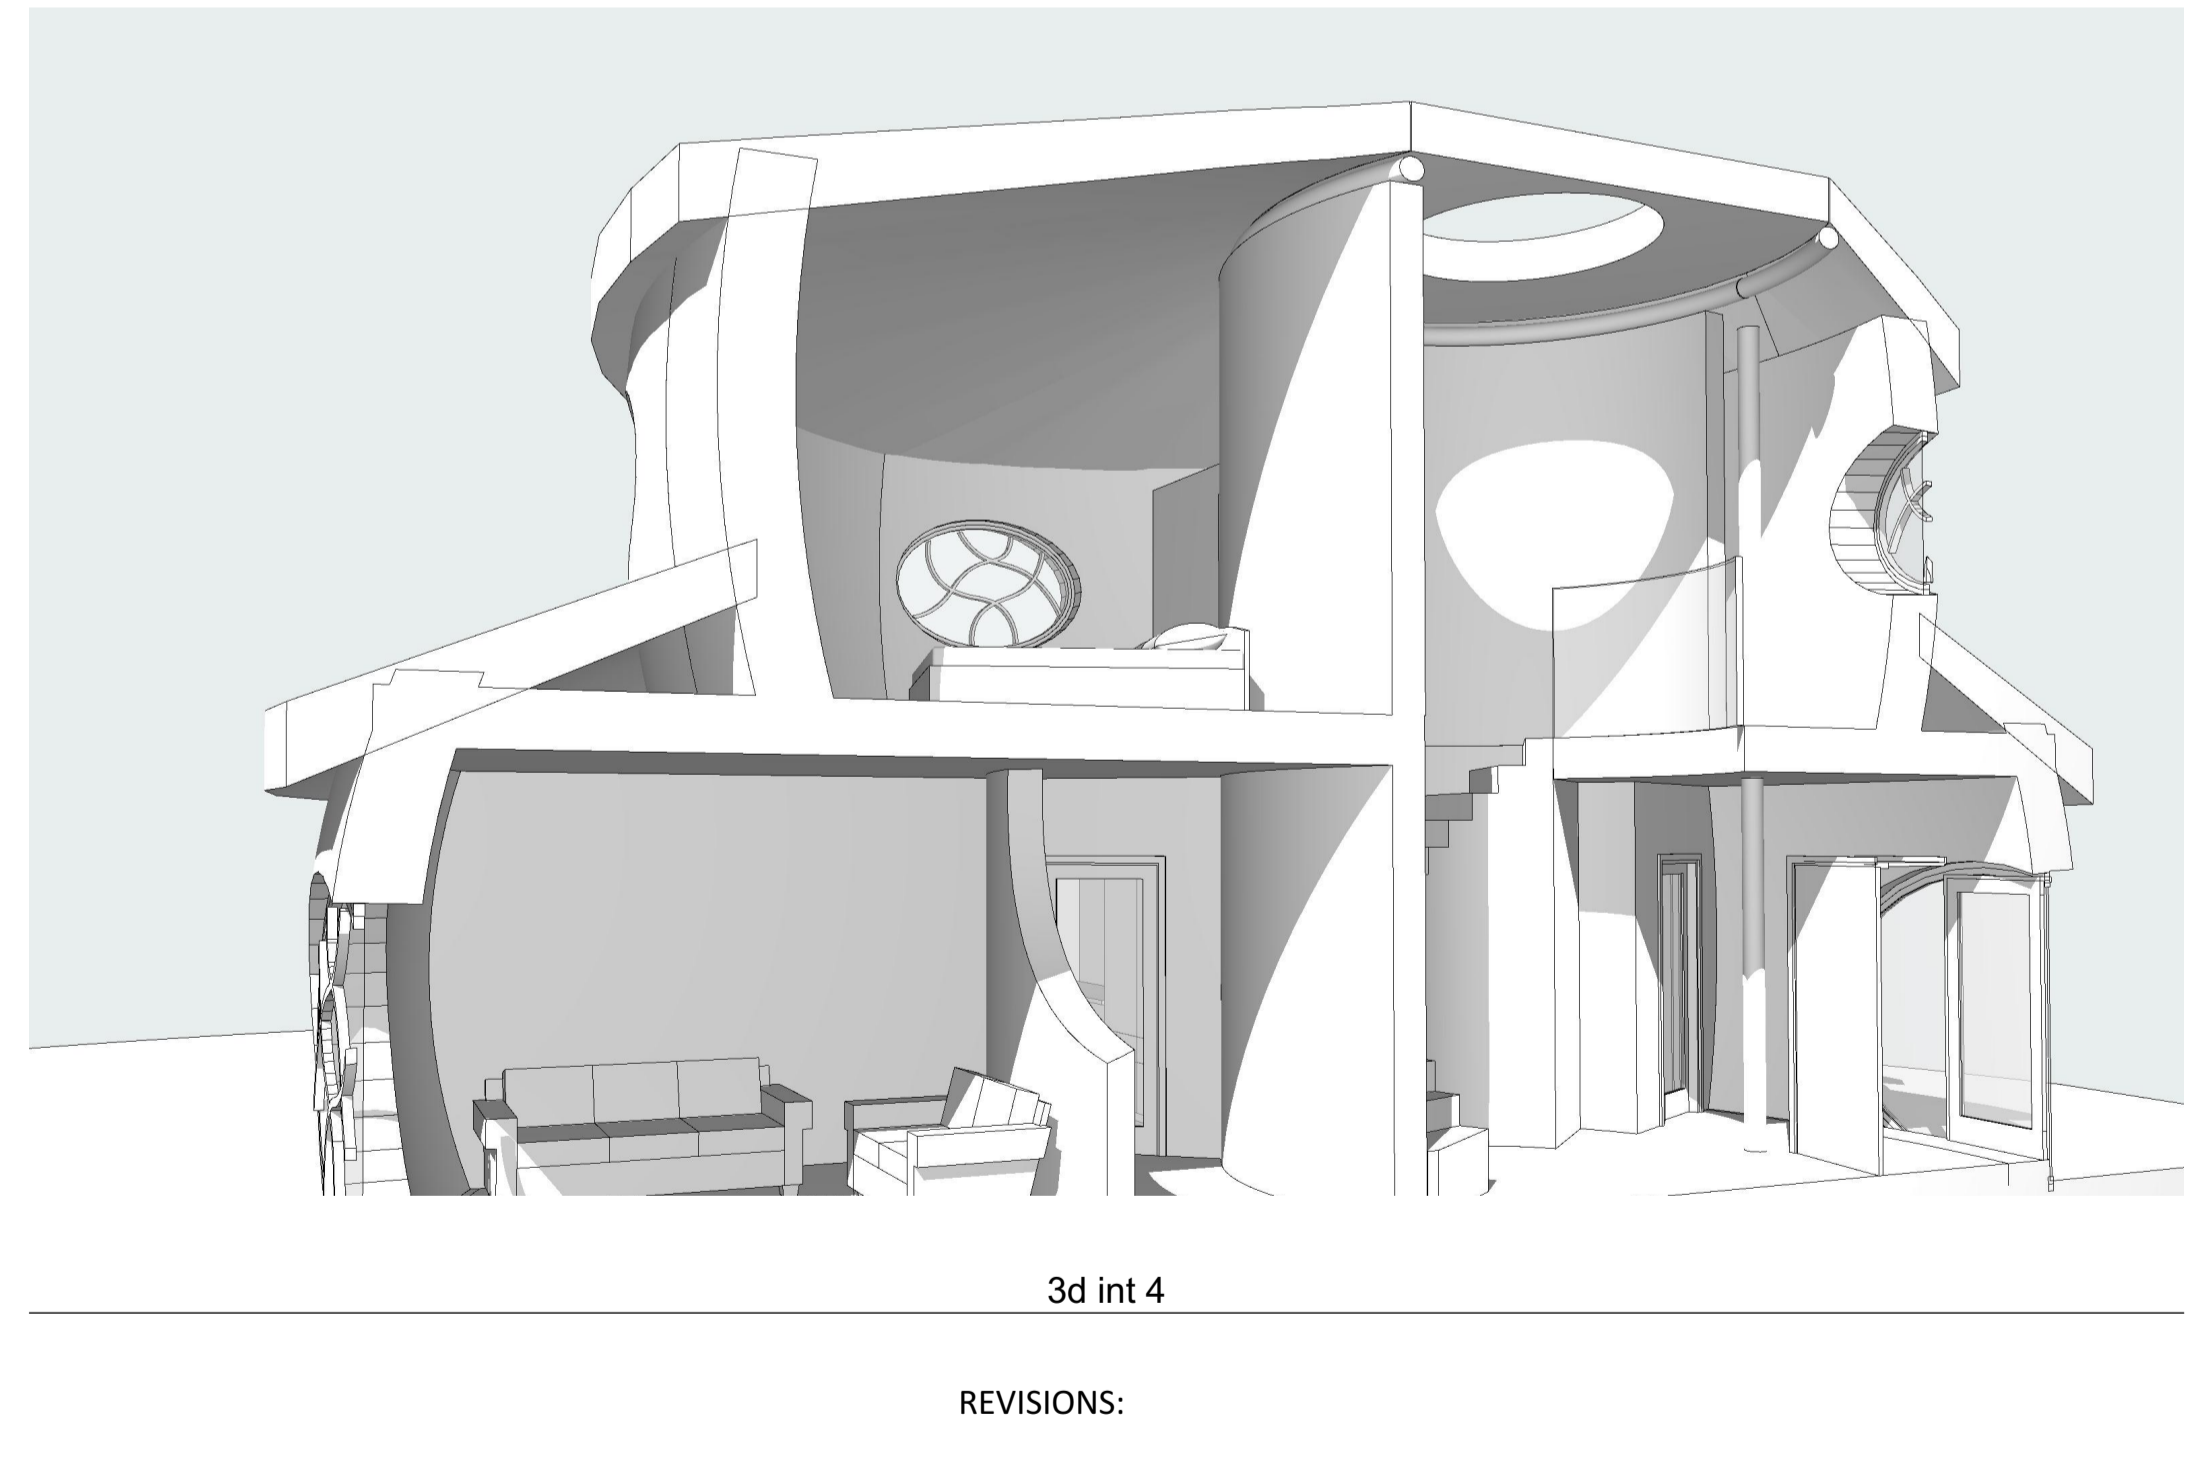

3d int 4

REVISIONS:

DATE: -

The Green Oak
 CARPENTRY CO-LTD

project name

address

title

Lili's House

Perspectives - Internal

scale 1:426.01 @ A1
 date 14.07.2023
 author CW
 status Pre
 job no. AJ0155

drawing no. SK Rev C.7
 revision

DO NOT SCALE FROM THIS DRAWING - Verify all dimensions on site
 THE GREEN OAK CARPENTRY COMPANY LTD, Langley, Liss, Hampshire GU33 7JW 01730 892049

